




SITE PLAN  
SCALE 1:1000

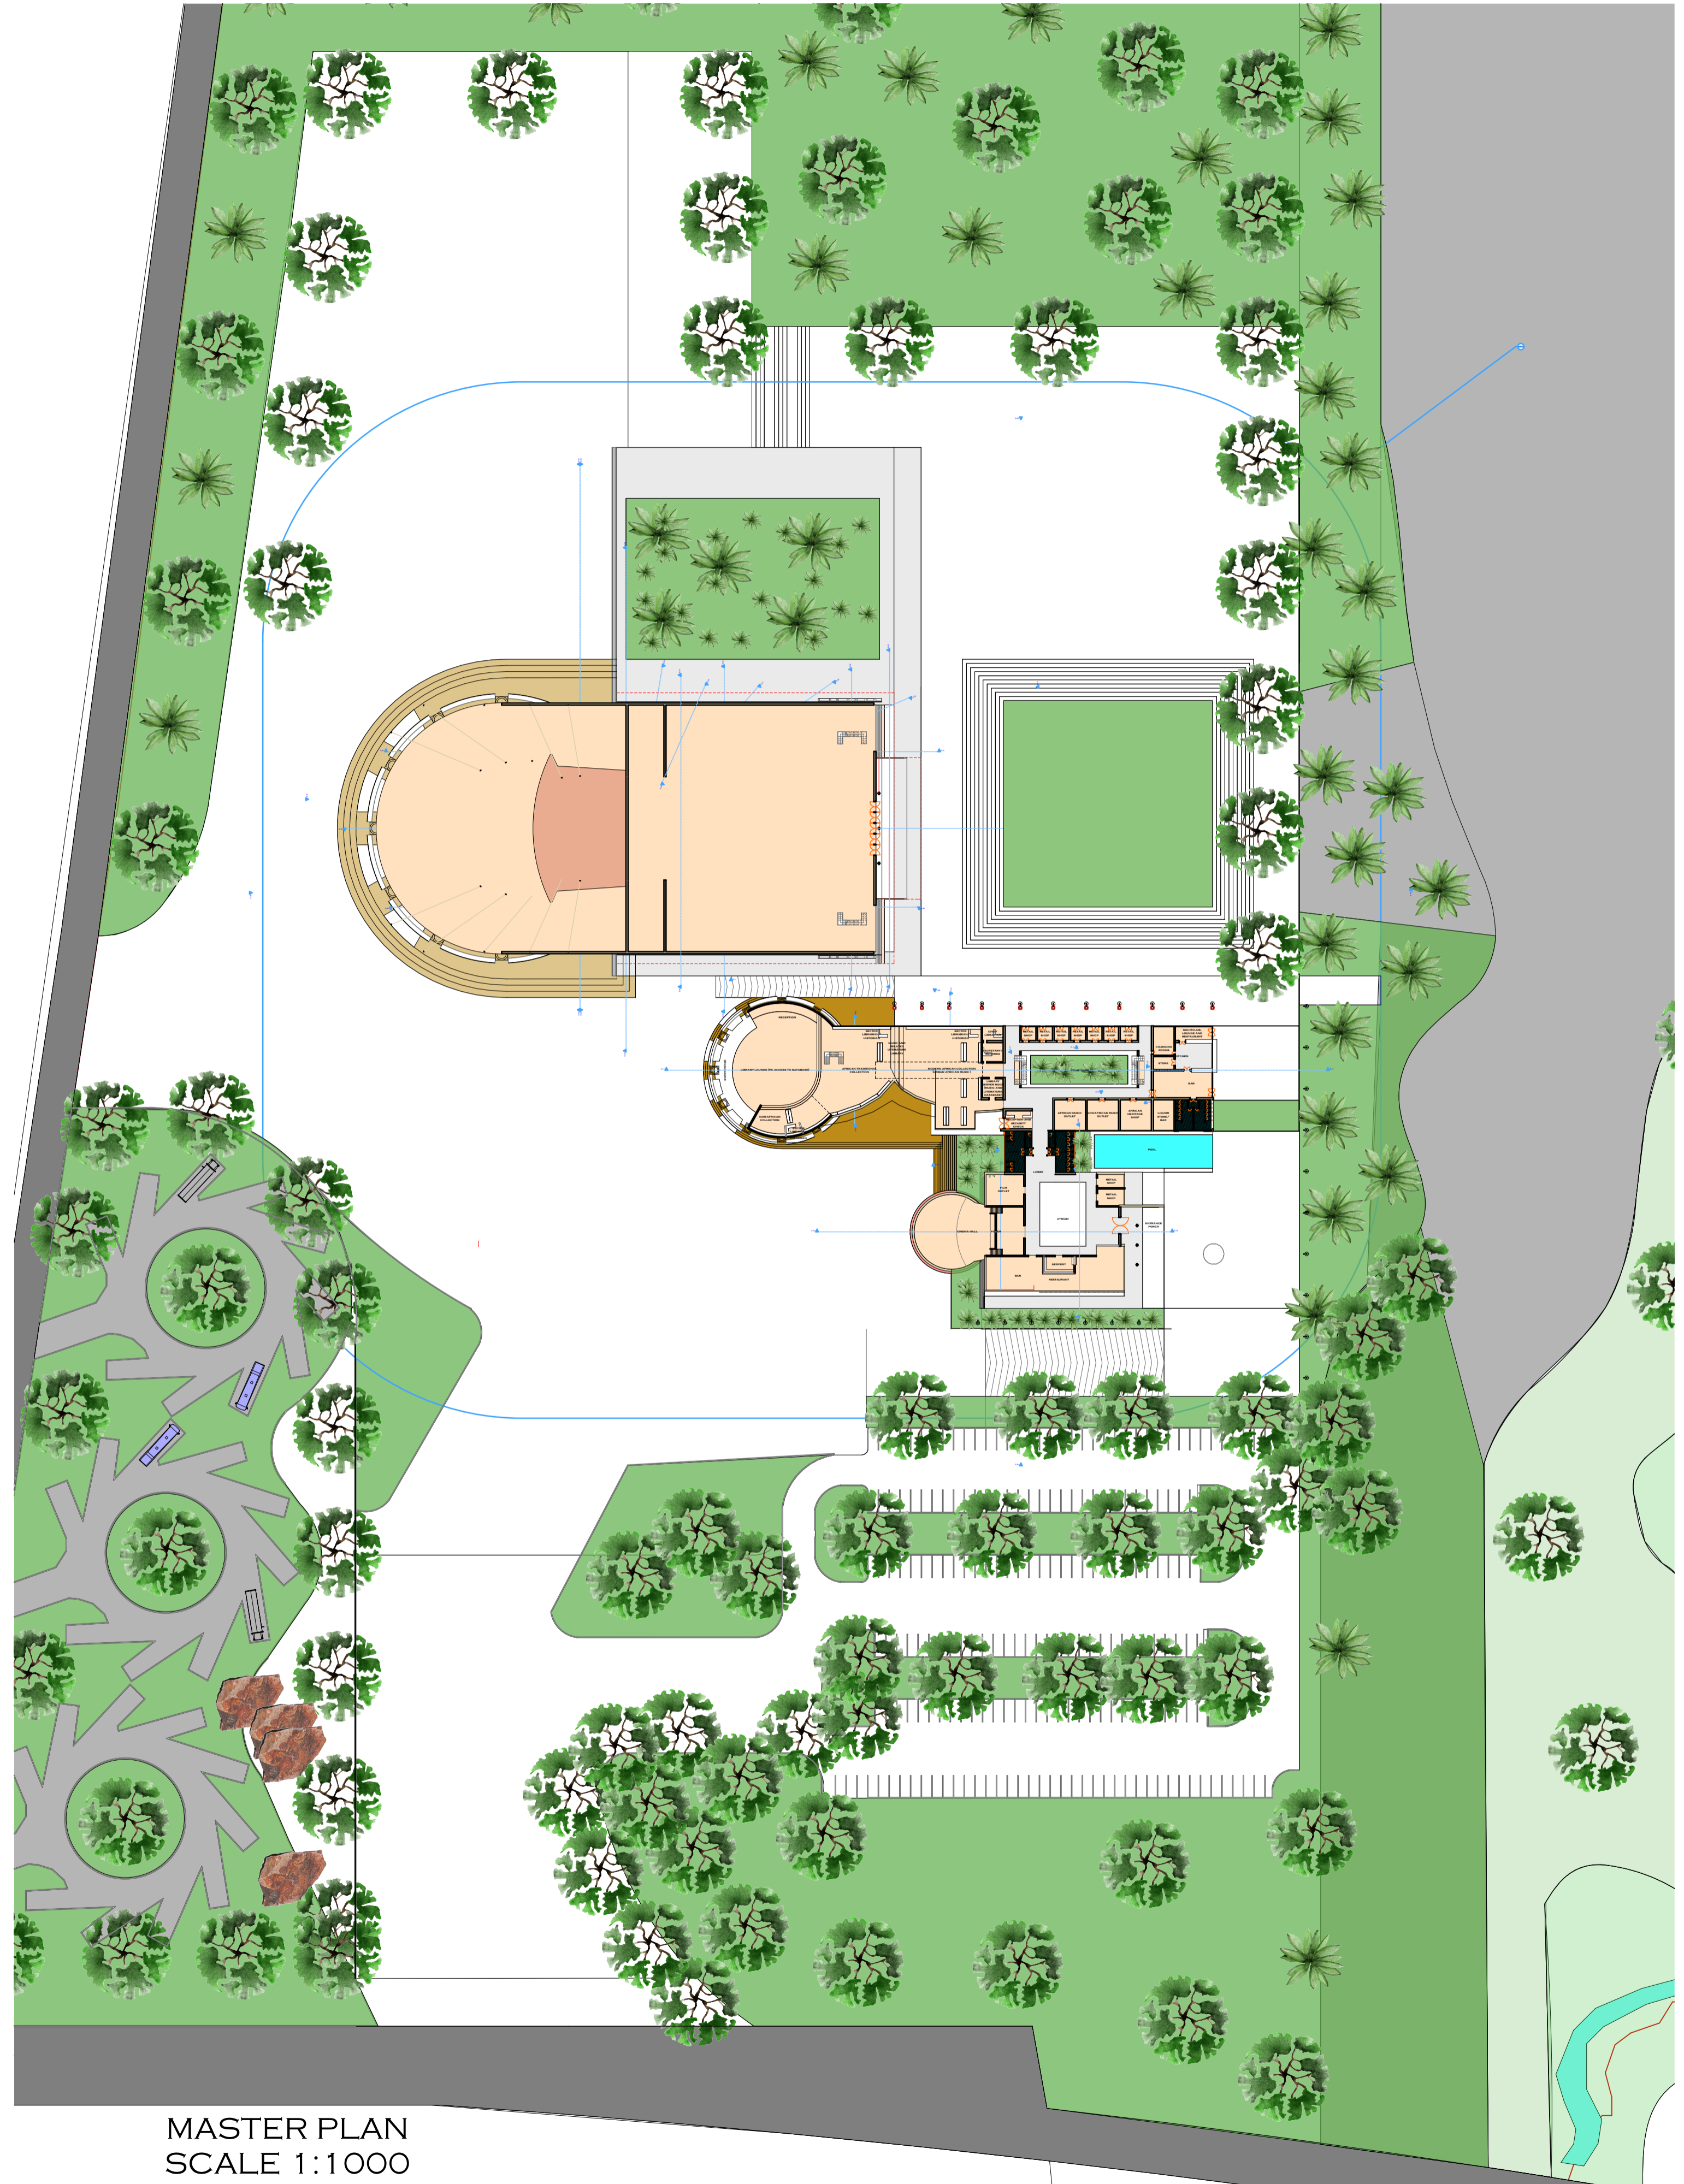

MASTER PLAN  
SCALE 1:1000