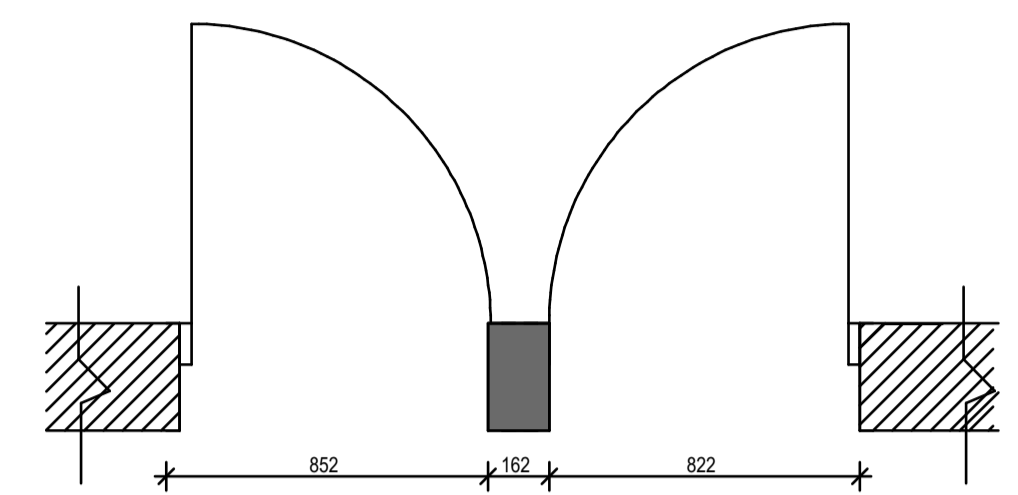
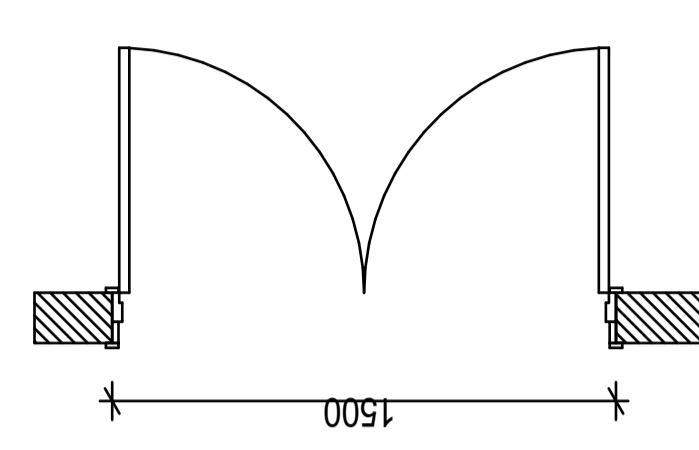
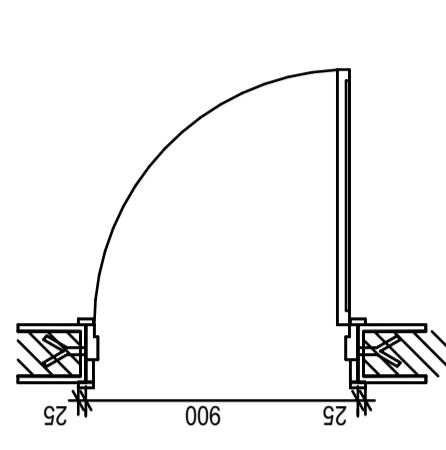
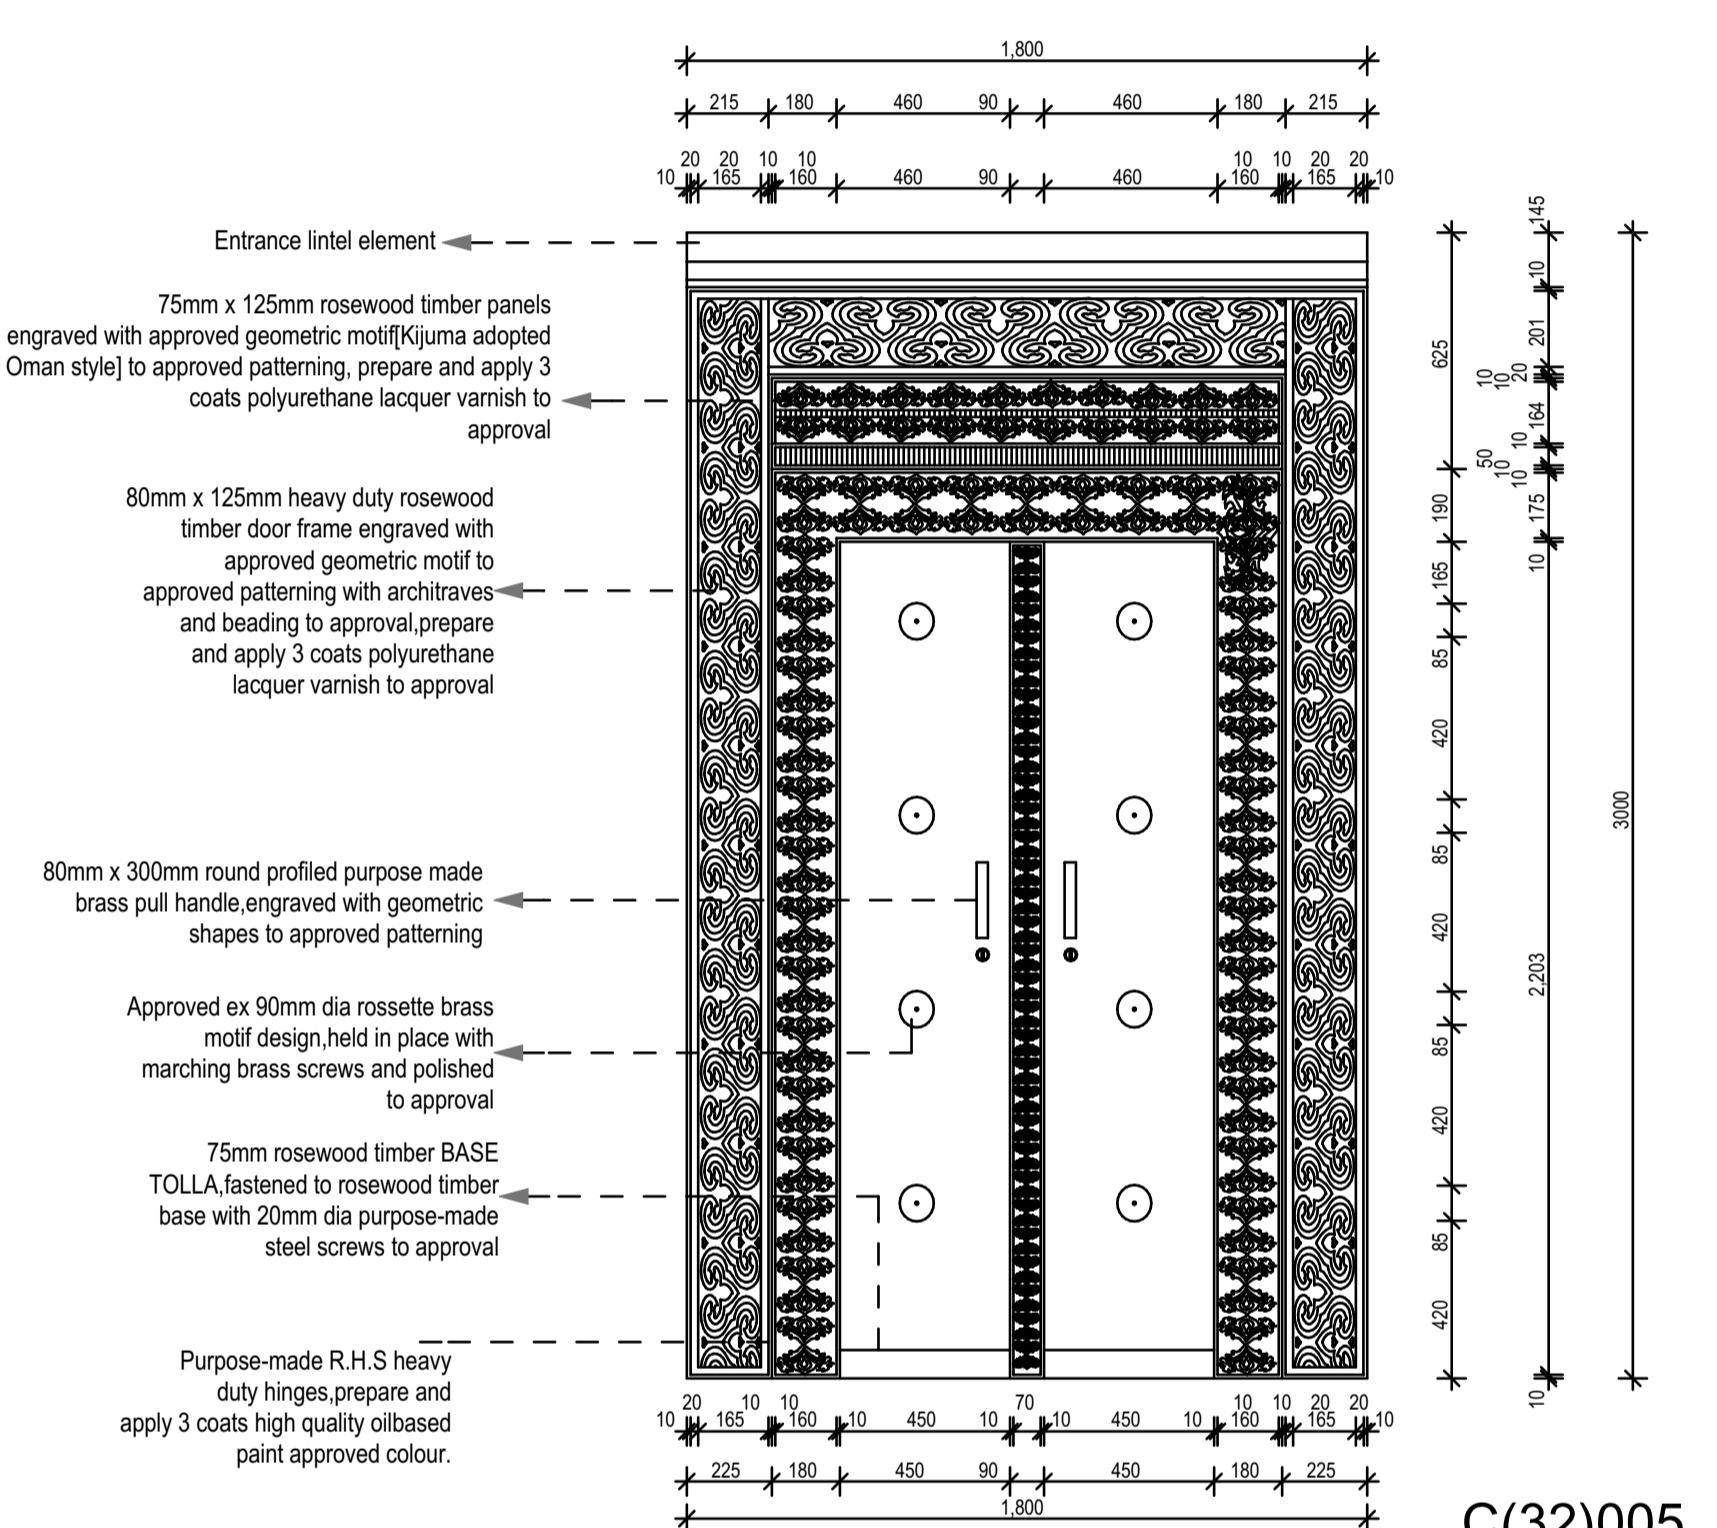
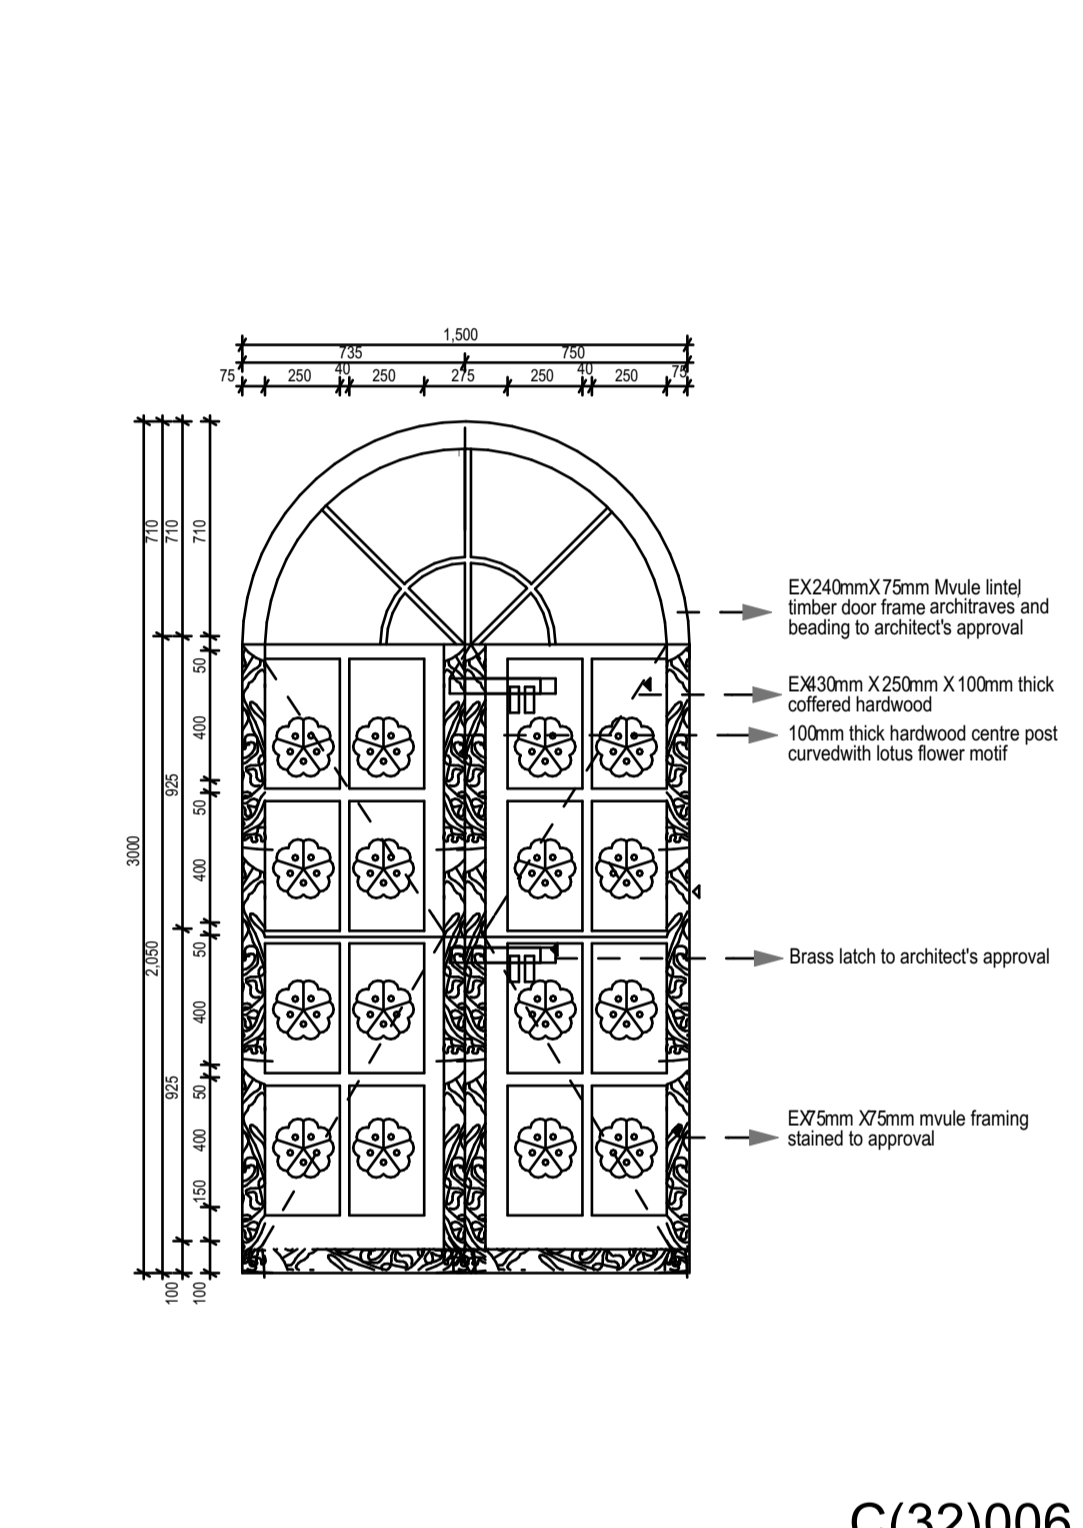
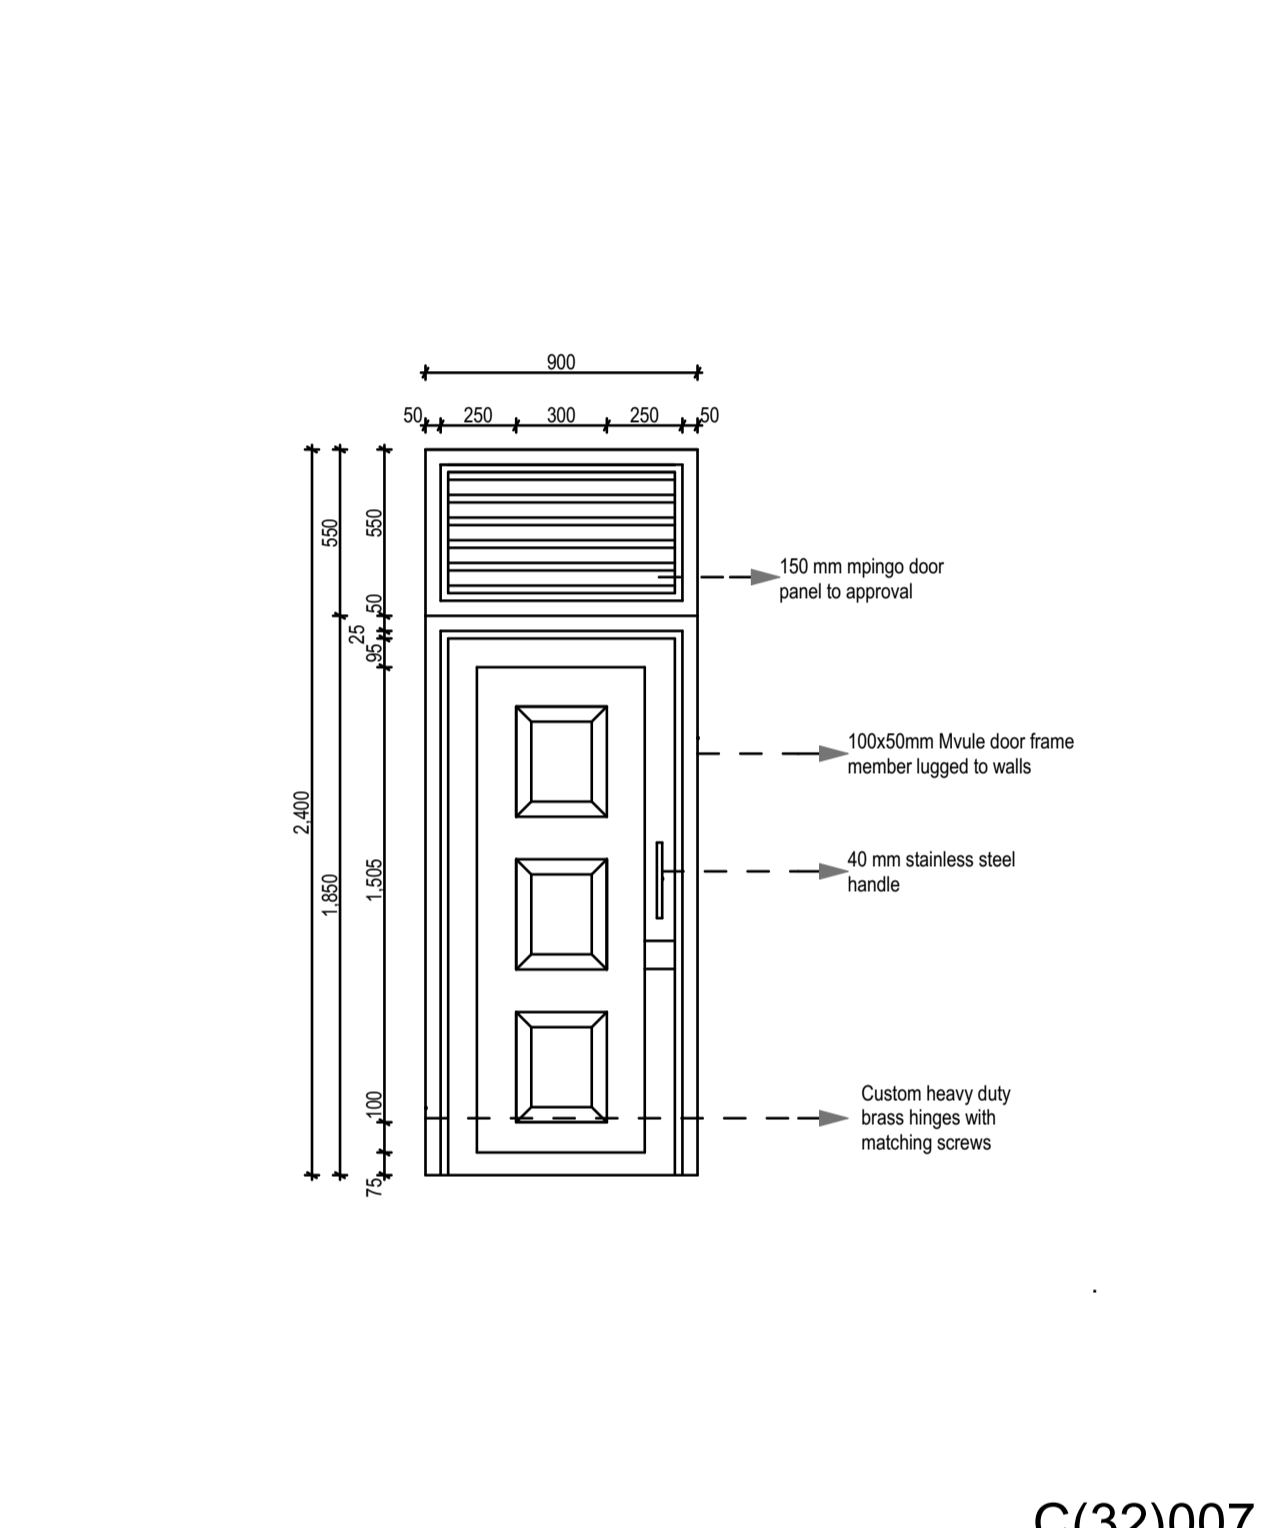


DOOR TYPE	D -01	D-02	D-03
DESCRIPTION	<p>Double leaf solid rosewood timber door with ex 50mm dia brass studs encircled with approved ex 90mm dia rosette brass motif design, held in place with marching brass screws and polished with 225mm wide rosewood timber centerpost engraved with approved geometric and rosette motif to approved patterning and 75mm rosewood timber BASE TOLLA, fastened to rosewood timber base with 20mm dia purpose-made steel screws, fastened to 80mm x 125mm heavy duty rosewood timber door frame engraved with approved geometric motif to approved patterning with 4No. pair purpose-made R.H.S heavy duty hinges to approval</p>	<p>75mm thick 1500mm wide double leaf arab swahili mvule panel door with heavily carved intel with abstract floral pattern of the lotus flower that also runs down the centre post with 12.5mm thick mvule lipping and stained to architect's approval</p>	<p>Custom single leaf Mpingo room entrance door decorated with zazibari bronze studs and floral and geometric motifs in five coats of matte varnish varnished and strudded</p>
PLAN			
ELEVATION	 <p>C(32)005</p>	 <p>C(32)006</p>	 <p>C(32)007</p>
IRON MONGERY SCHEDULE	<p>A).186 X86 X 24MM EURO CYLINDER MORTICE ENTRANCE DEAD LOCK, 72 MM C/C, 55MM BACK SET -SATIN STEEL FINISH, COMPLETE WITH MATCHING AND STRIKING PLATE (UNION CATALOGUE NO. X906PZSS) B).CUSTOM BRASS DOOR KNOCKERS TO ARCHITECTS DETAILS C).2 PAIRS, HEAVY DUTY STAINLESS STEEL SECURITY HINGE BALL BEARING 100 X 76 X2 MM (UNION CATALOGUE NO. X820B-BB-2-SS) D).52MM DIAMETER OVAL CYLINDER SATIN STEEL FINISH ESCUTHEONS (UNION CATALOGUE NO. J-1000EE-SS) E).45 X 24MM OVAL FLOOR MOUNTED SATIN CHROME FINISH DOOR STOP (UNION CATALOGUE NO. J-XA803-SC) F).HOLD OPEN DOUBLE ACTION FLOOR SPRING (UNION CATALOGUE NO. X8513 DA-H) G).70MM KEY AND TURN 6 PIN EURO PROFILE DIMPLE KEY CYLINDER STAINLESS STEEL FINISH (UNION CATALOGUE NO. J-UBDK3535-SS) H).135*50*54MM SOLID STAINLESS STEEL FINISH LEVER HANDLE ON ROUND ON ROSE (UNION CATALOGUE NO. J-2000RRS33-SS) ALL IRON MONGERY TO BE APPROVED BY THE ARCHITECT AND SUPPLIED WITH MATCHING SCREWS AS NECESSARY</p>	<p>A).186 X86 X 24MM EURO CYLINDER MORTICE ENTRANCE DEAD LOCK, 72 MM C/C, 55MM BACK SET -SATIN STEEL FINISH, COMPLETE WITH MATCHING AND STRIKING PLATE (UNION CATALOGUE NO. X906PZSS) B).CUSTOM BRASS DOOR KNOCKERS TO ARCHITECTS DETAILS C).2 PAIRS, HEAVY DUTY STAINLESS STEEL SECURITY HINGE BALL BEARING 100 X 76 X2 MM (UNION CATALOGUE NO. X820B-BB-2-SS) D).52MM DIAMETER OVAL CYLINDER SATIN STEEL FINISH ESCUTHEONS (UNION CATALOGUE NO. J-1000EE-SS) E).45 X 24MM OVAL FLOOR MOUNTED SATIN CHROME FINISH DOOR STOP (UNION CATALOGUE NO. J-XA803-SC) F).HOLD OPEN DOUBLE ACTION FLOOR SPRING (UNION CATALOGUE NO. X8513 DA-H) G).70MM KEY AND TURN 6 PIN EURO PROFILE DIMPLE KEY CYLINDER STAINLESS STEEL FINISH (UNION CATALOGUE NO. J-UBDK3535-SS) H).135*50*54MM SOLID STAINLESS STEEL FINISH LEVER HANDLE ON ROUND ON ROSE (UNION CATALOGUE NO. J-2000RRS33-SS) ALL IRON MONGERY TO BE APPROVED BY THE ARCHITECT AND SUPPLIED WITH MATCHING SCREWS AS NECESSARY</p>	<p>A).186 X86 X 24MM EURO CYLINDER MORTICE ENTRANCE DEAD LOCK, 72 MM C/C, 55MM BACK SET -SATIN STEEL FINISH, COMPLETE WITH MATCHING AND STRIKING PLATE (UNION CATALOGUE NO. X906PZSS) B).CUSTOM BRASS DOOR KNOCKERS TO ARCHITECTS DETAILS C).2 PAIRS, HEAVY DUTY STAINLESS STEEL SECURITY HINGE BALL BEARING 100 X 76 X2 MM (UNION CATALOGUE NO. X820B-BB-2-SS) D).52MM DIAMETER OVAL CYLINDER SATIN STEEL FINISH ESCUTHEONS (UNION CATALOGUE NO. J-1000EE-SS) E).45 X 24MM OVAL FLOOR MOUNTED SATIN CHROME FINISH DOOR STOP (UNION CATALOGUE NO. J-XA803-SC) F).HOLD OPEN DOUBLE ACTION FLOOR SPRING (UNION CATALOGUE NO. X8513 DA-H) G).70MM KEY AND TURN 6 PIN EURO PROFILE DIMPLE KEY CYLINDER STAINLESS STEEL FINISH (UNION CATALOGUE NO. J-UBDK3535-SS) H).135*50*54MM SOLID STAINLESS STEEL FINISH LEVER HANDLE ON ROUND ON ROSE (UNION CATALOGUE NO. J-2000RRS33-SS) ALL IRON MONGERY TO BE APPROVED BY THE ARCHITECT AND SUPPLIED WITH MATCHING SCREWS AS NECESSARY</p>
LOCATION	ENTRANCE	ENTRANCE DOORS FOR -BANKS -VACCINATION CLINIC -BOOKING OFFICES -ROOMS HALLWAY KITCHEN	-OFFICES -ROOMS
QUANTITY	1 NO	18 NO	38 NO

NOTES

GENERAL

- Drawings not to be scaled. Only figured dimensions to be used.
- All dimensions are shown in mm unless otherwise stated.
- p.v denotes permanent vent.

STRUCTURAL WORKS

- Depths of foundations to be determined on site to S.E.'s Approval.
- For R.C works refer to S.E detail
- All adjacent R.C works and masonry to be tied with strap iron at alternative course
- All walls less than 150 mm thick to be reinforced with hoop wrought iron at every alternative course

CIVIL WORKS

- All slabs at the ground level to be poured over 100 gauge polythene sheeting on 50mm stone blinding on hardcore.
- All soils under slabs to be treated to termite control.
- All soils on cut embankments to be stabilised. The slope should not exceed natural angle of repose

MECHANICAL

- SVP denotes soil vent pipe to be provided at the head of drainage
- Drains passing beneath buildings and driveways to be encased in 150 mm concrete surround
- All underground foul and waste drain pipes to be class 41 golden brown pvc pipe
- Minimum slope on the drain to be 1%
- All mechanical work to be coordinated with electrical and any conflicts be clarified before work begins

ELECTRICAL

- All conduits must be laid before plastering.

FINISHES SCHEDULE

1.Floor Finishes

- 400mmx200mmx30mm granito tiles on 1.4 mortar mix laid on cement sand screed total slab thickness=200mm
- 6mm 3 layers of thick lime/sand screed, .50% coral chips with 23x3 mm dividing strips set off to architects approval
- 6mm thick polished terrazzo laid in-situ with 50% chips 25mmx3mm dividing strips.
- 20mm thick random cut mazeras stone on cement sand screed.
- 300x300x10mm thick glazed white non-slip ceramic floor tiles.
- Ex 50 X 75 mm mvule floor boards finished to Architects approval.
- Approved 200 X65 X20mm mahogany parquet flooring in approved pattern laid with adhesive on 20mm 1:4 lime sand screed.

2.Wall finishes

- 12 mm thick lime wash coat on coral stone, treated with waterproofing admixture coats applied to manufacturers specifications
- Moulded mangrove(boriti) railing up to 1200mm above finished floor level.
- 300x300x10 mm thick ceramic tiles to 2100 mm above finished floor level, 3 coats limewash from 2400 mm height to cornice.
- Coral lime plaster finish containing egg white (2 to 3 coats)
- Emulsion paint.
- 900mm high mvule balustrades with swahili decorations with three coats of polyurethane clear lacquer finish to Architect's approval

3.Skirting finishes

- 100 mm high 25 mm lime sand screed.
- 100x200 mm mahogany wood skirting on plugged sand, coated with clear lacquer polish.
- 100x100 ceramic tiles.
- 150mm high polished in-situ terrazzo
- ex. 150mmx25mm thick mvule nailed on wall.
- 100mm high 20mm mazeras on cement and sand screed
- 150mm high granito tiles


4.Ceiling finishes

- 9mm first coat 1:4 lime/sand screed and 3mm second coat of lime plaster, smooth trowelled on structural slab.
- Painted waterproofed rough cast lime finish
- Mahogany timber strips T&G
- Emulsion paint.
- 25mm thick suspended gypsum ceiling board and plaster on lime soffit
- Rectangular cut mangrove(boriti) planks alternate with lime infill.

REVISIONS

NO	DATE	DESCRIPTION

LEGEND

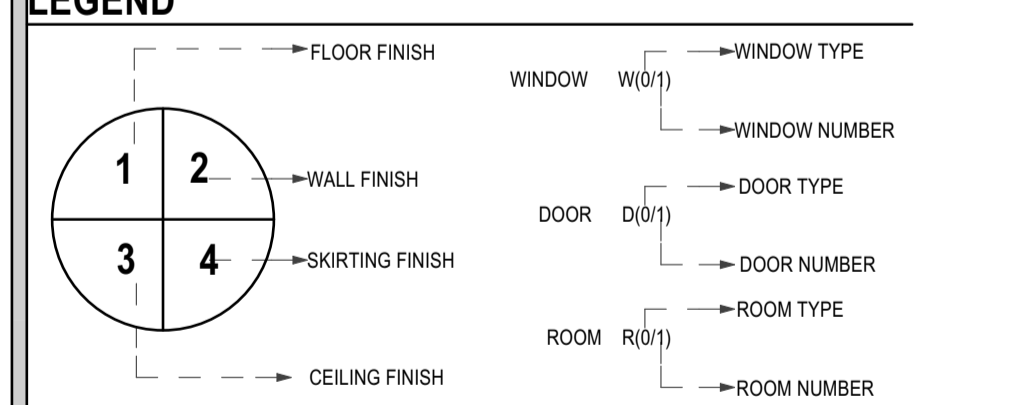

PROJECT TITLE: TOURIST INFORMATIONAL CENTRE -MAMBRUI

JOB NUMBER:

DRAWING TITLE: DOOR SCHEDULES

DRAWING BY: MUREITHI LEAH NJERI

DATE: 3/2016

DRAWING NATURE: WORKING DRAWINGS

PAPER SIZE: A1 (LANDSCAPE)

SCALE 1:100

SHEET NUMBER 11

