

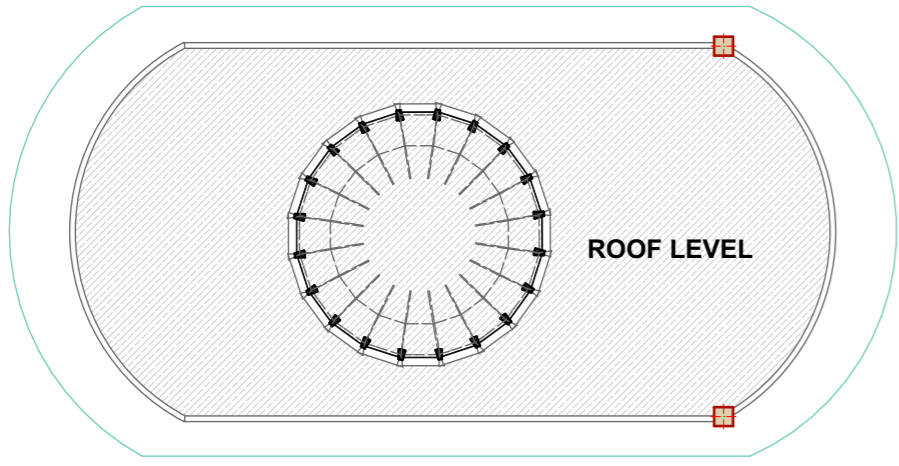
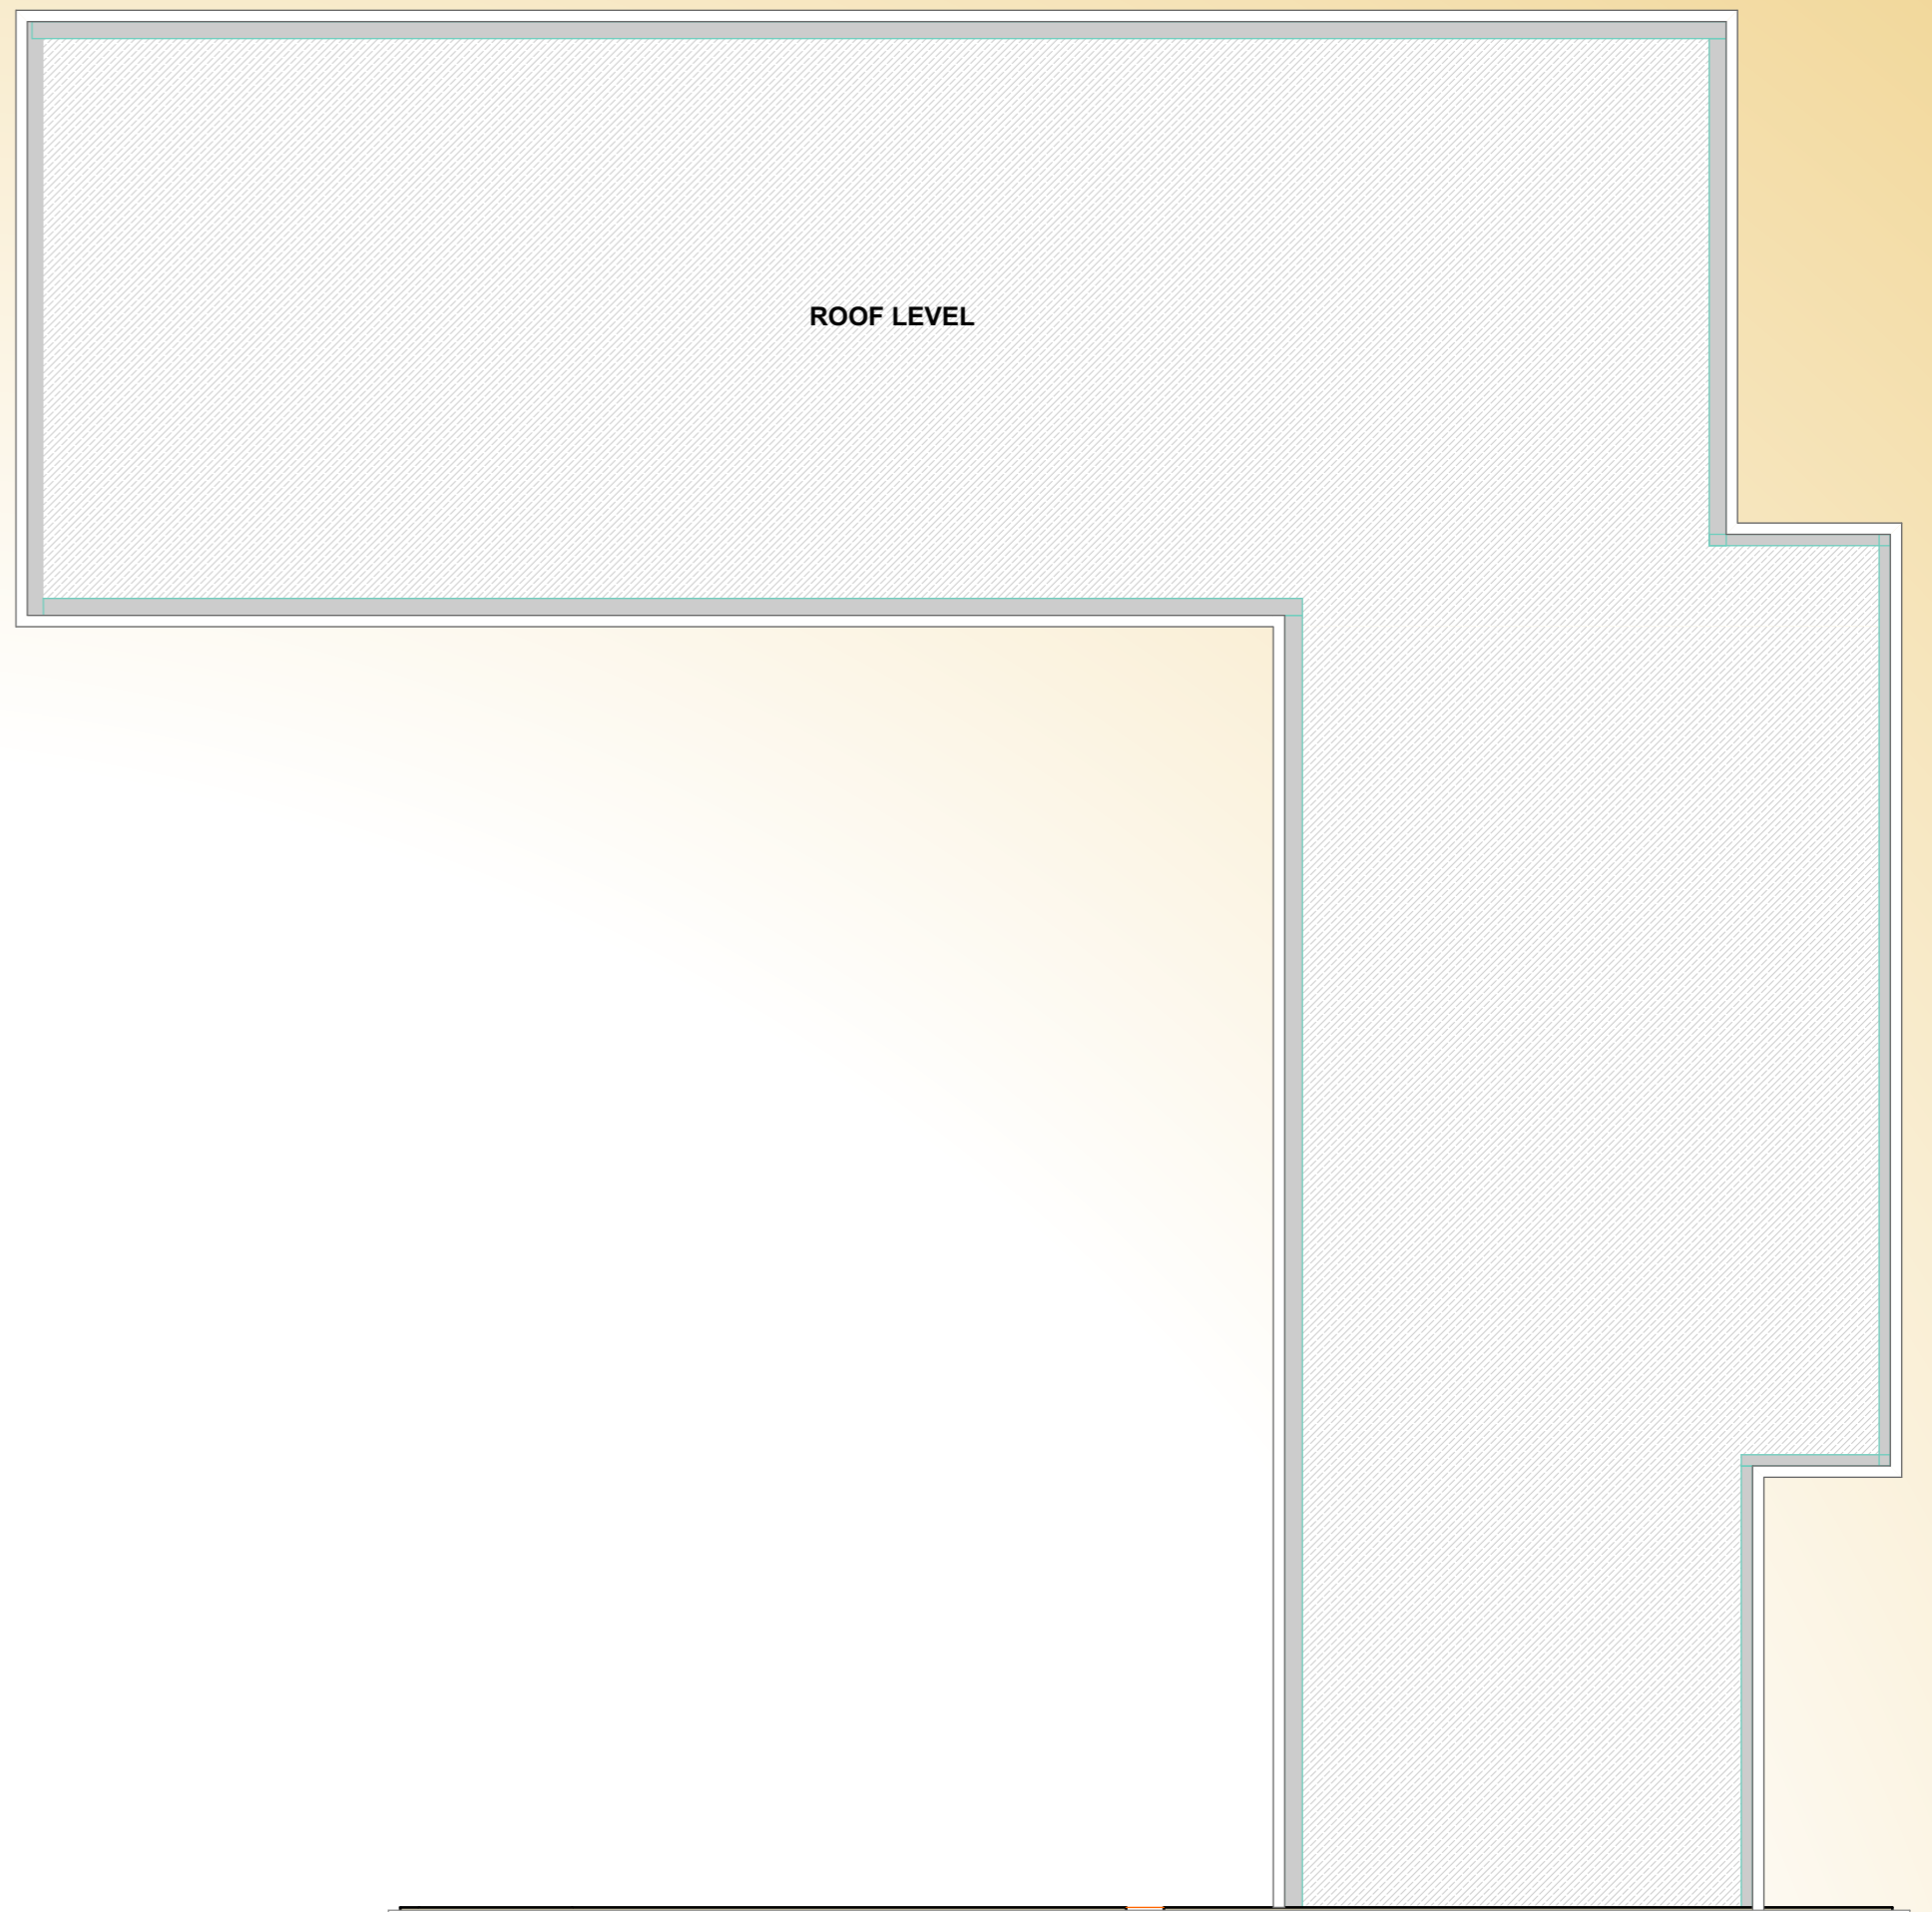



THIRD FLOOR PLAN

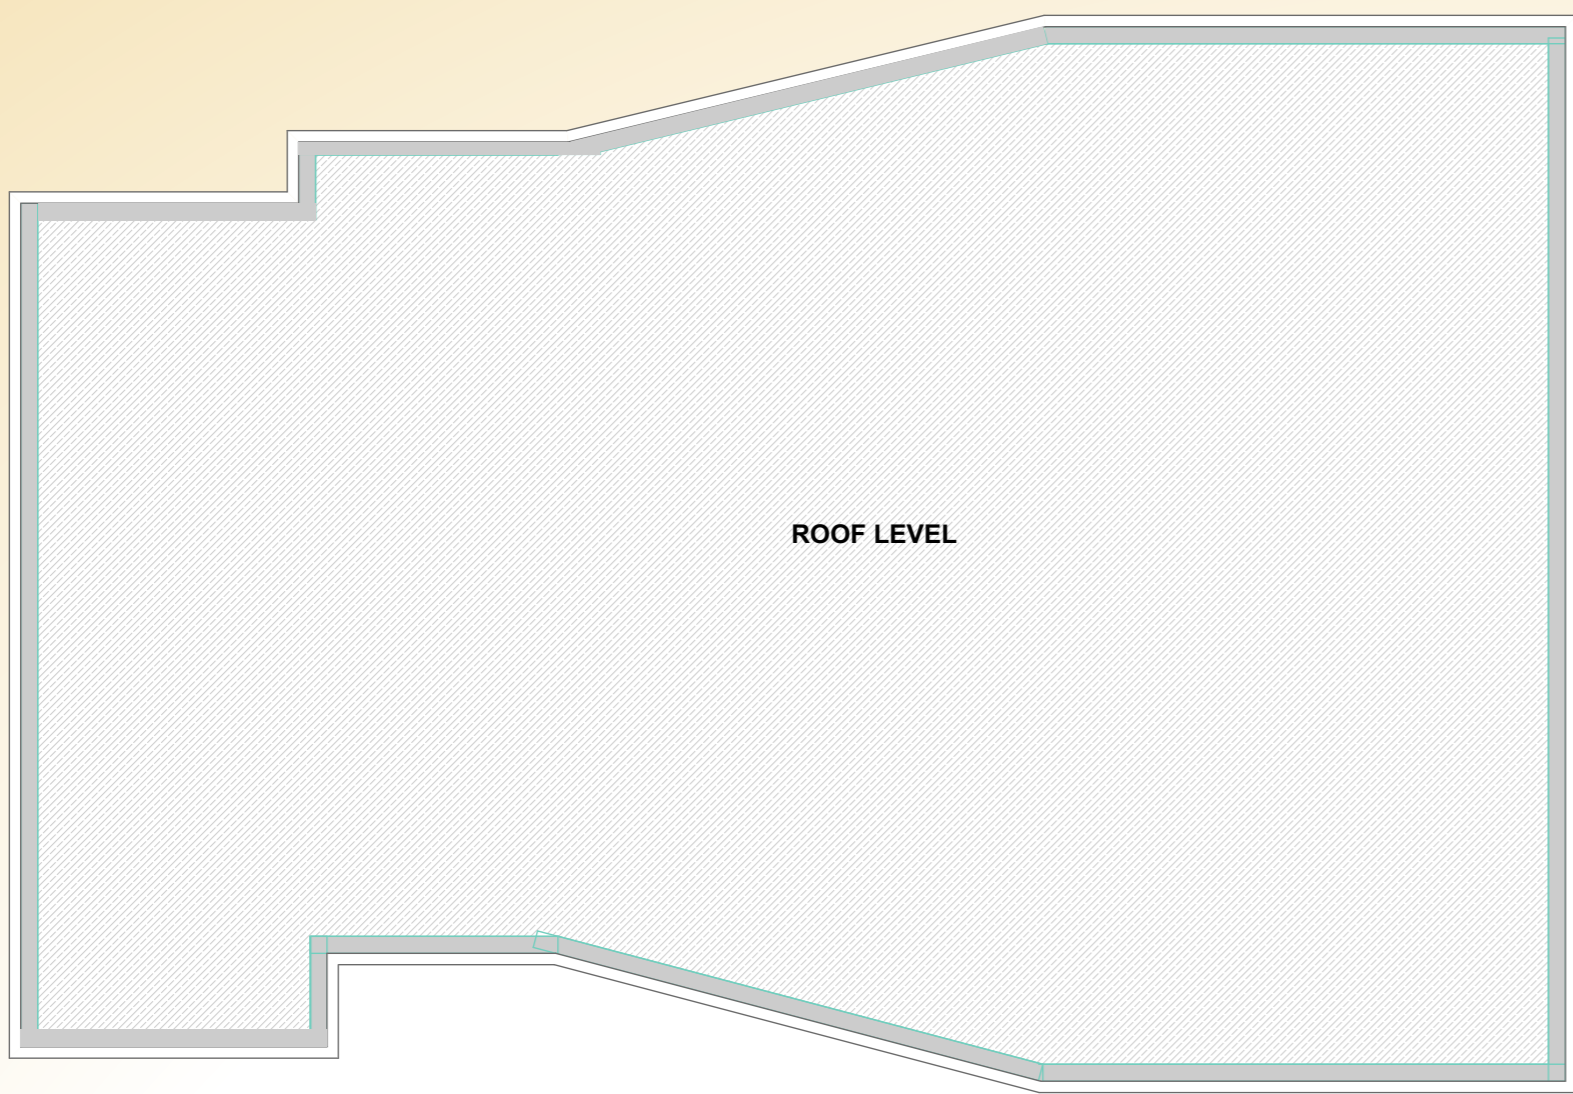

COURT YARD

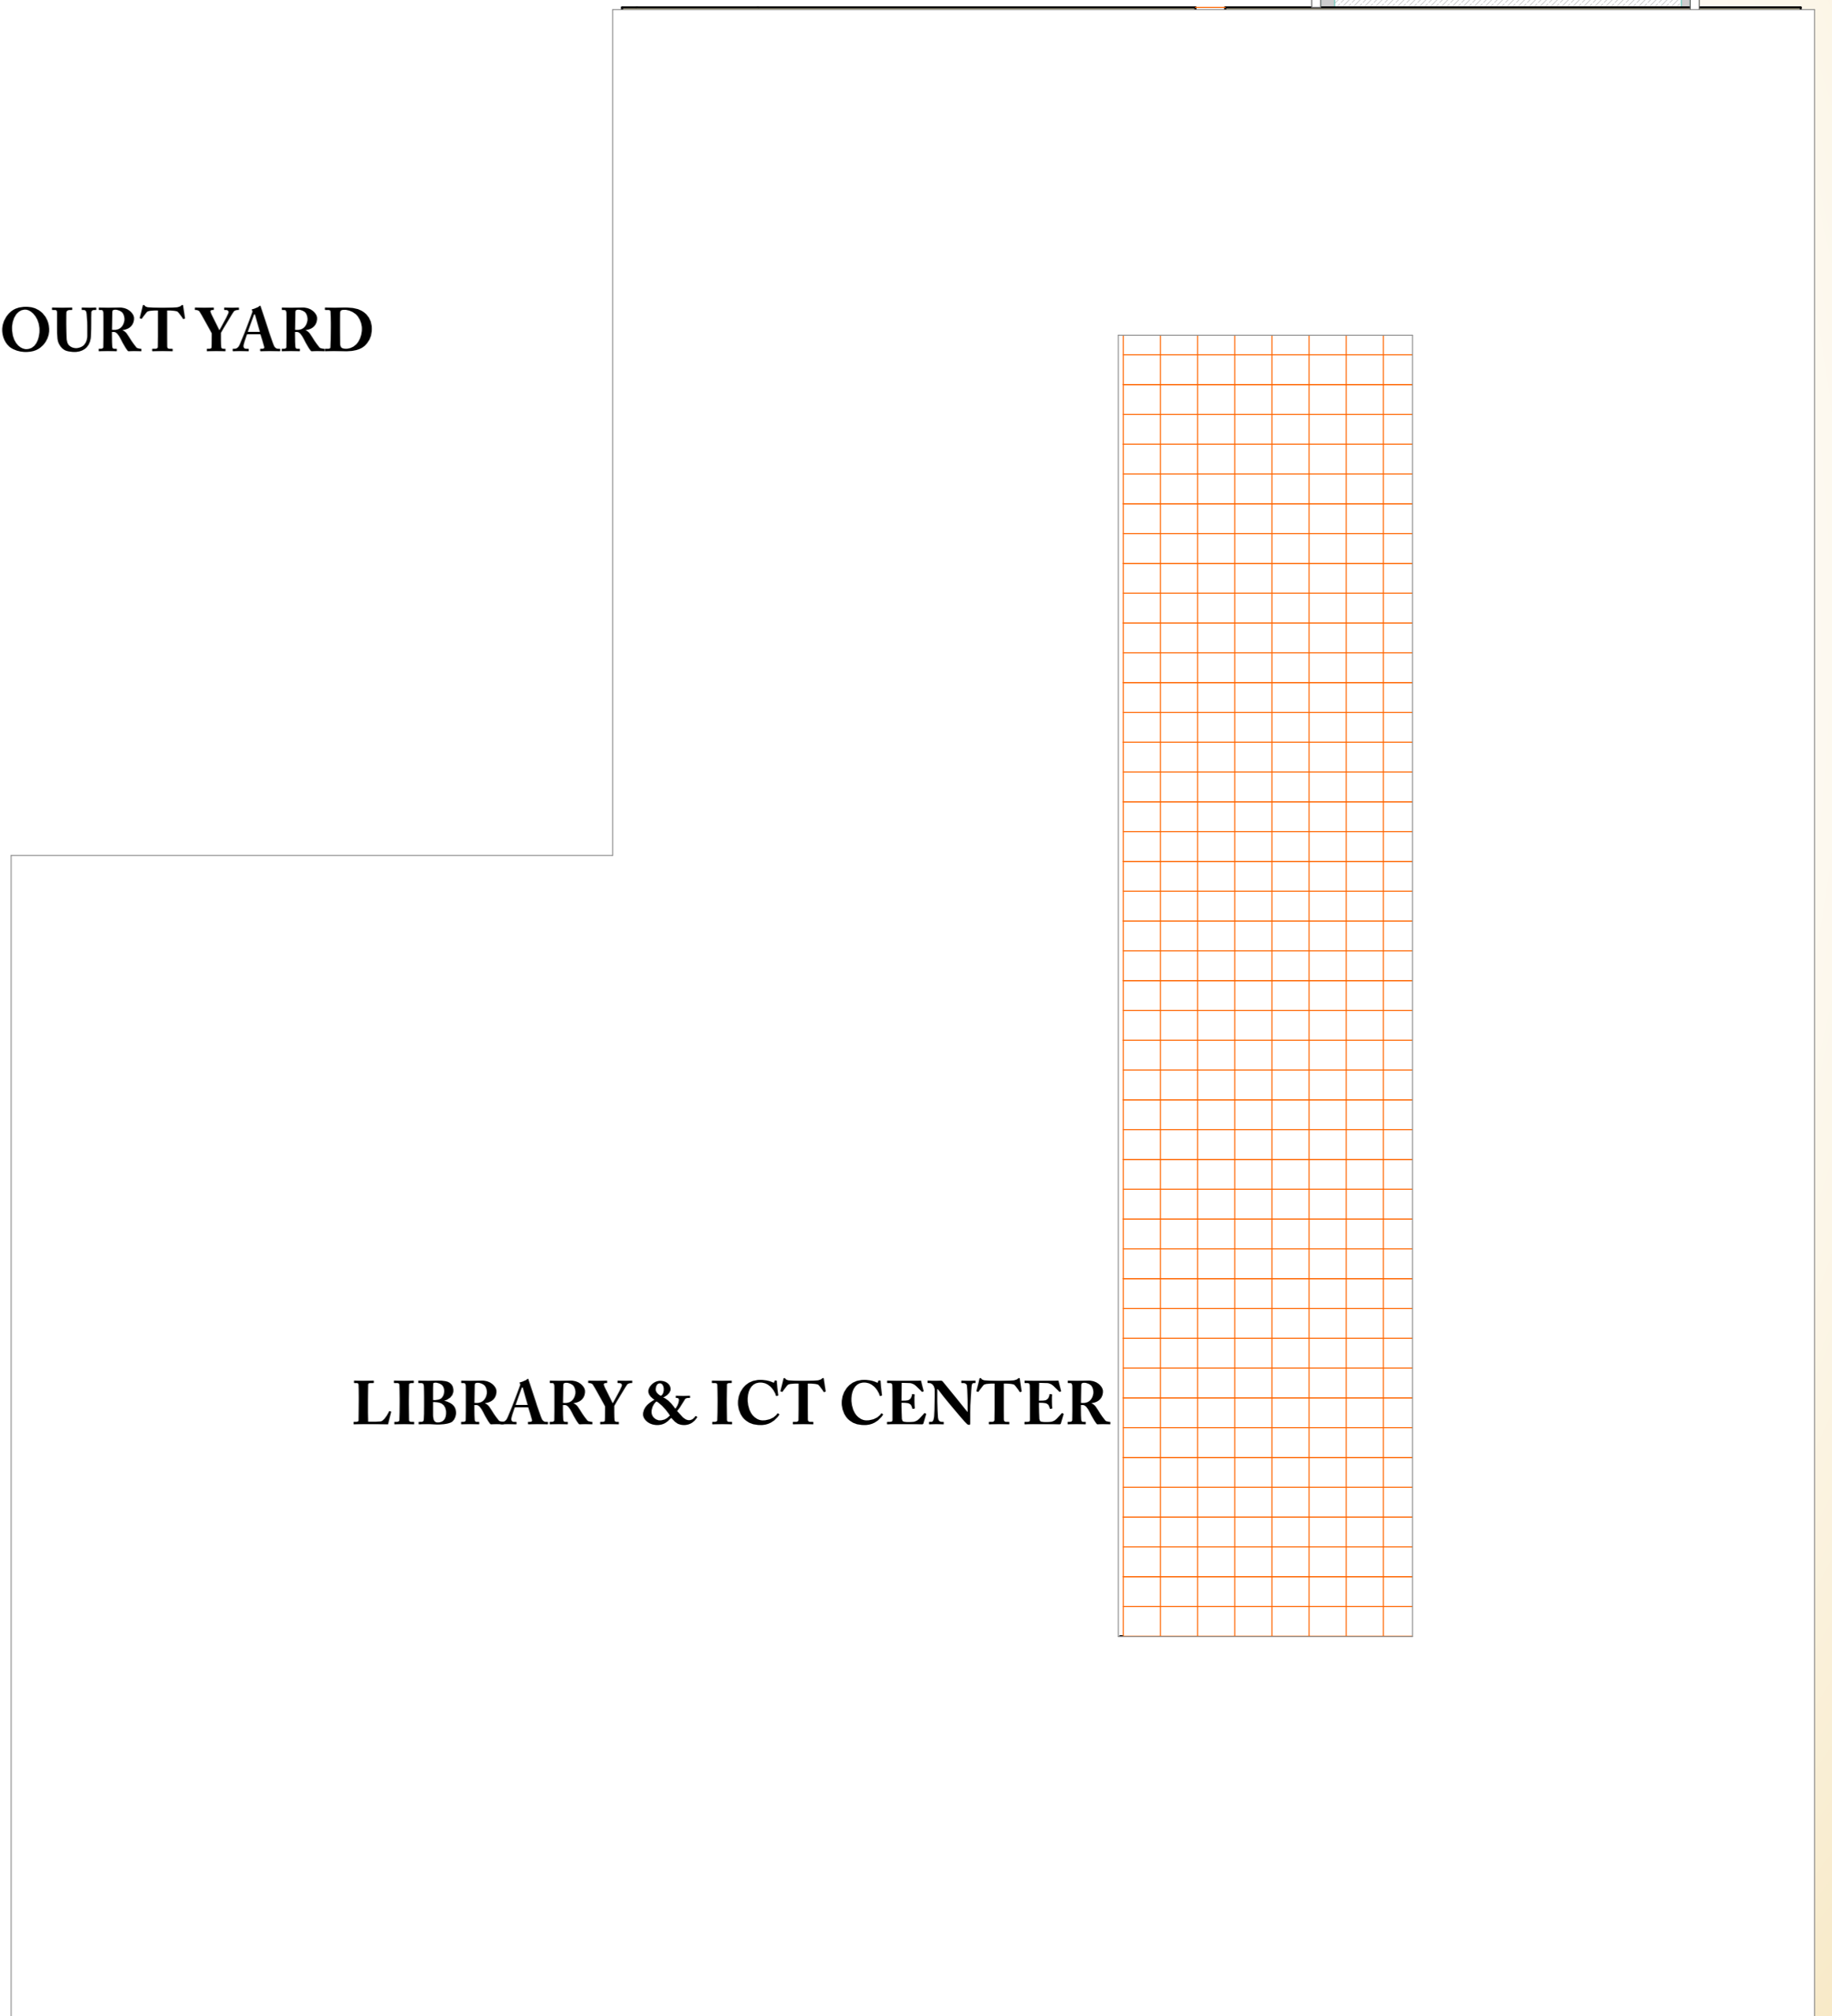

LIBRARY & ICT CENTER

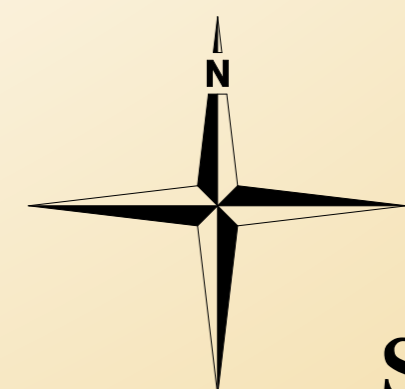

SCALE 1:200

