

# HOTEL ROOM




## LAYOUT PLANS

SCALE 1:50




## NICHE

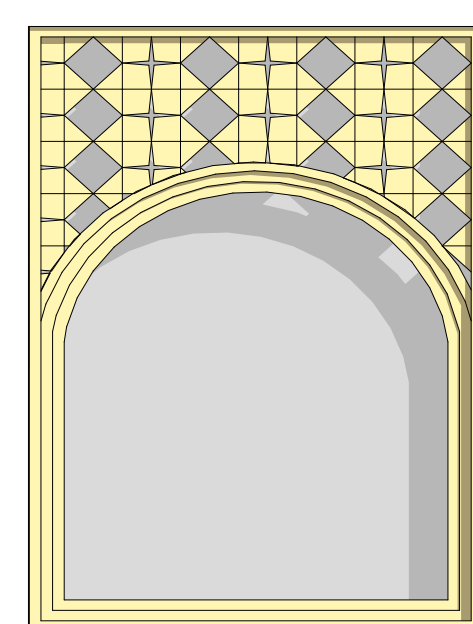


## REFLECTED CEILING PLAN

SCALE 1:50

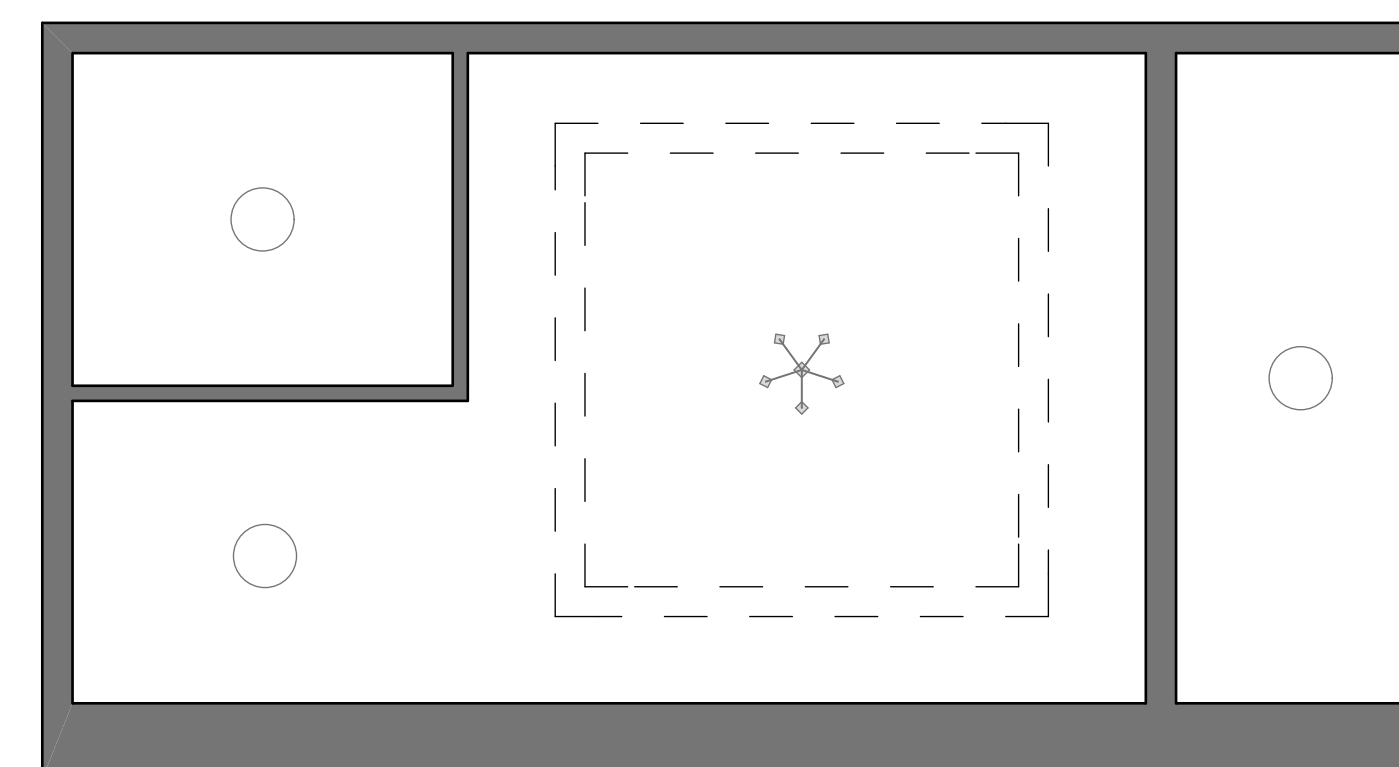


## SECTION A-A

SCALE 1:50

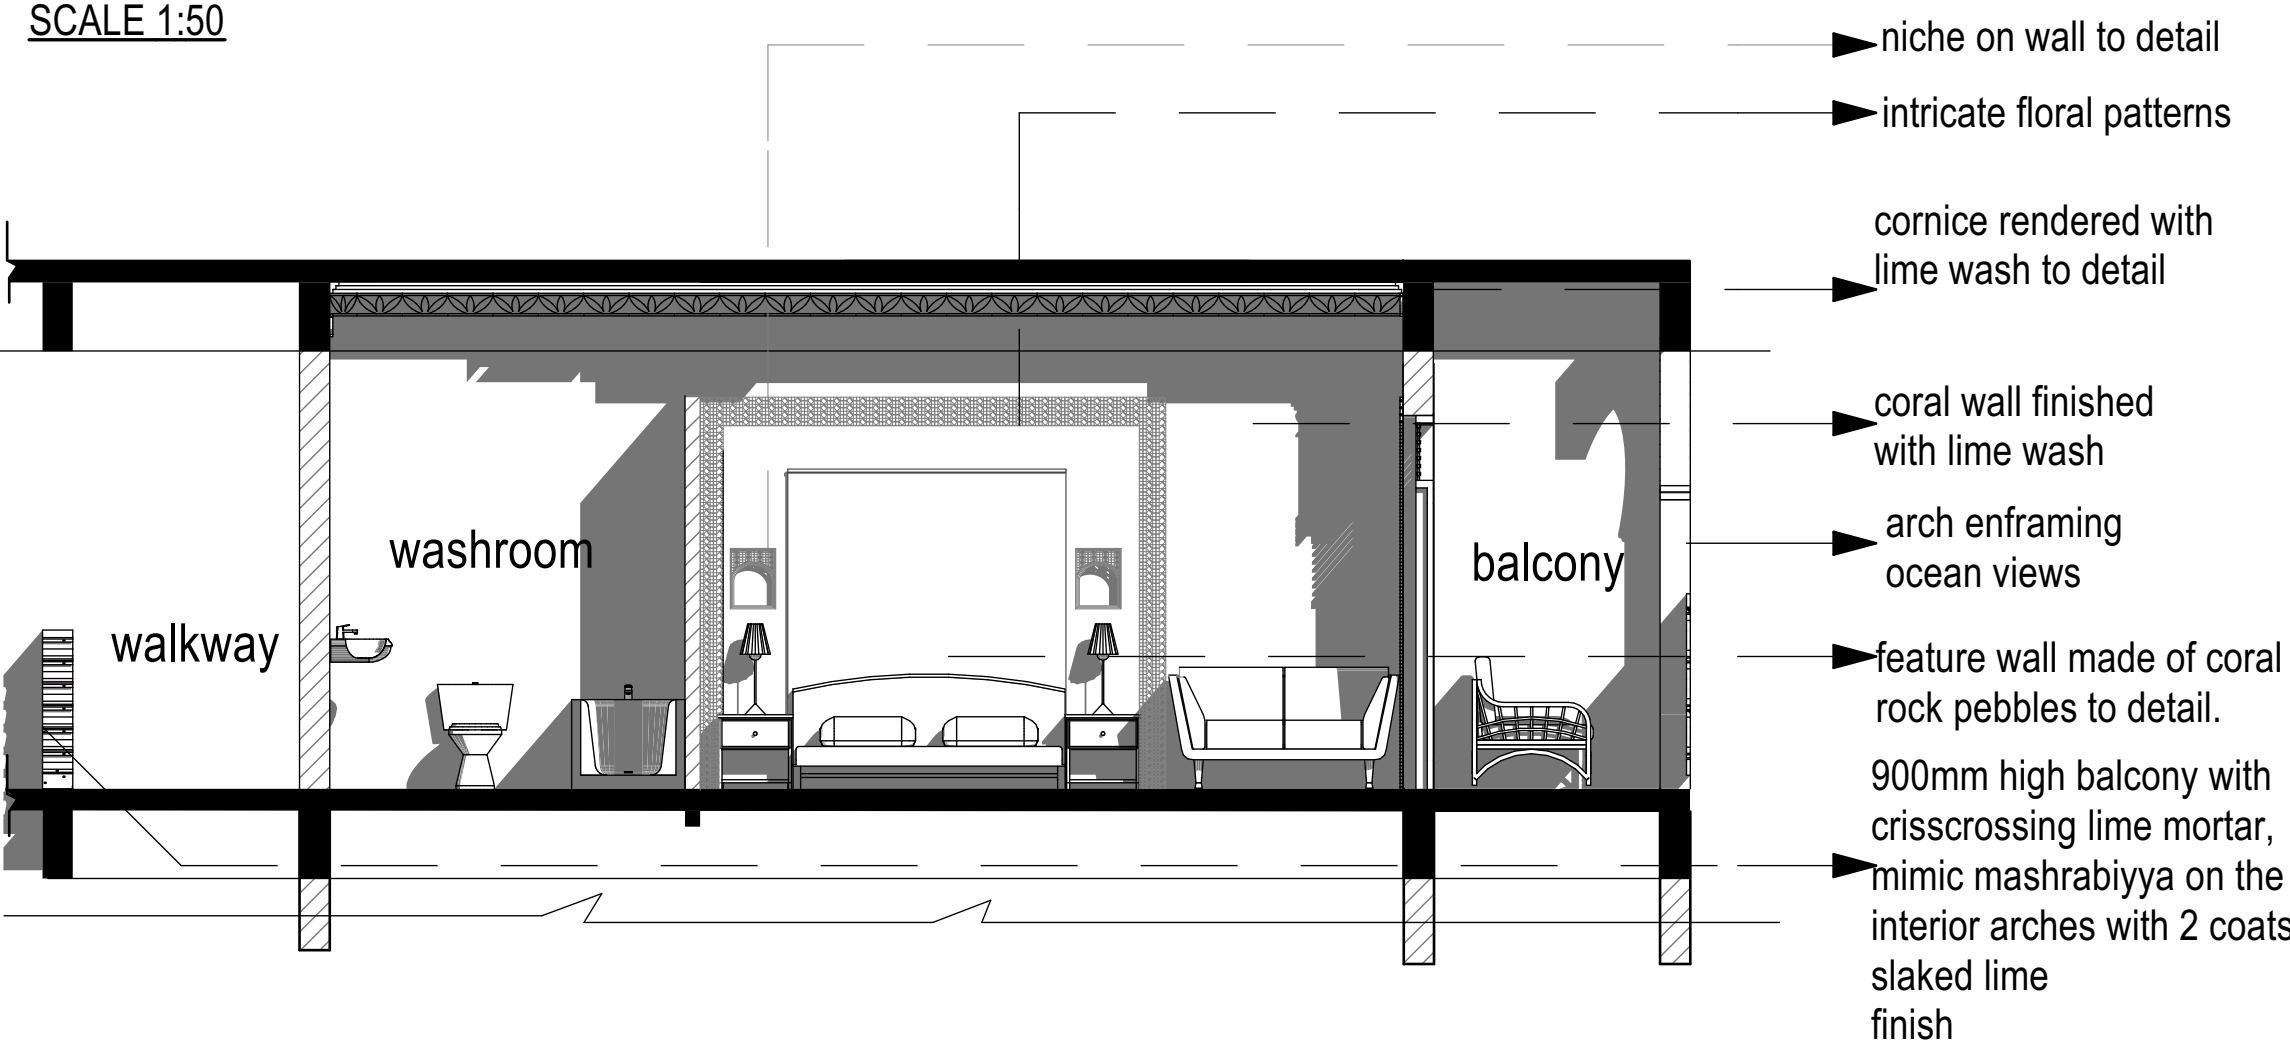

## SECTION B-B

SCALE 1:50

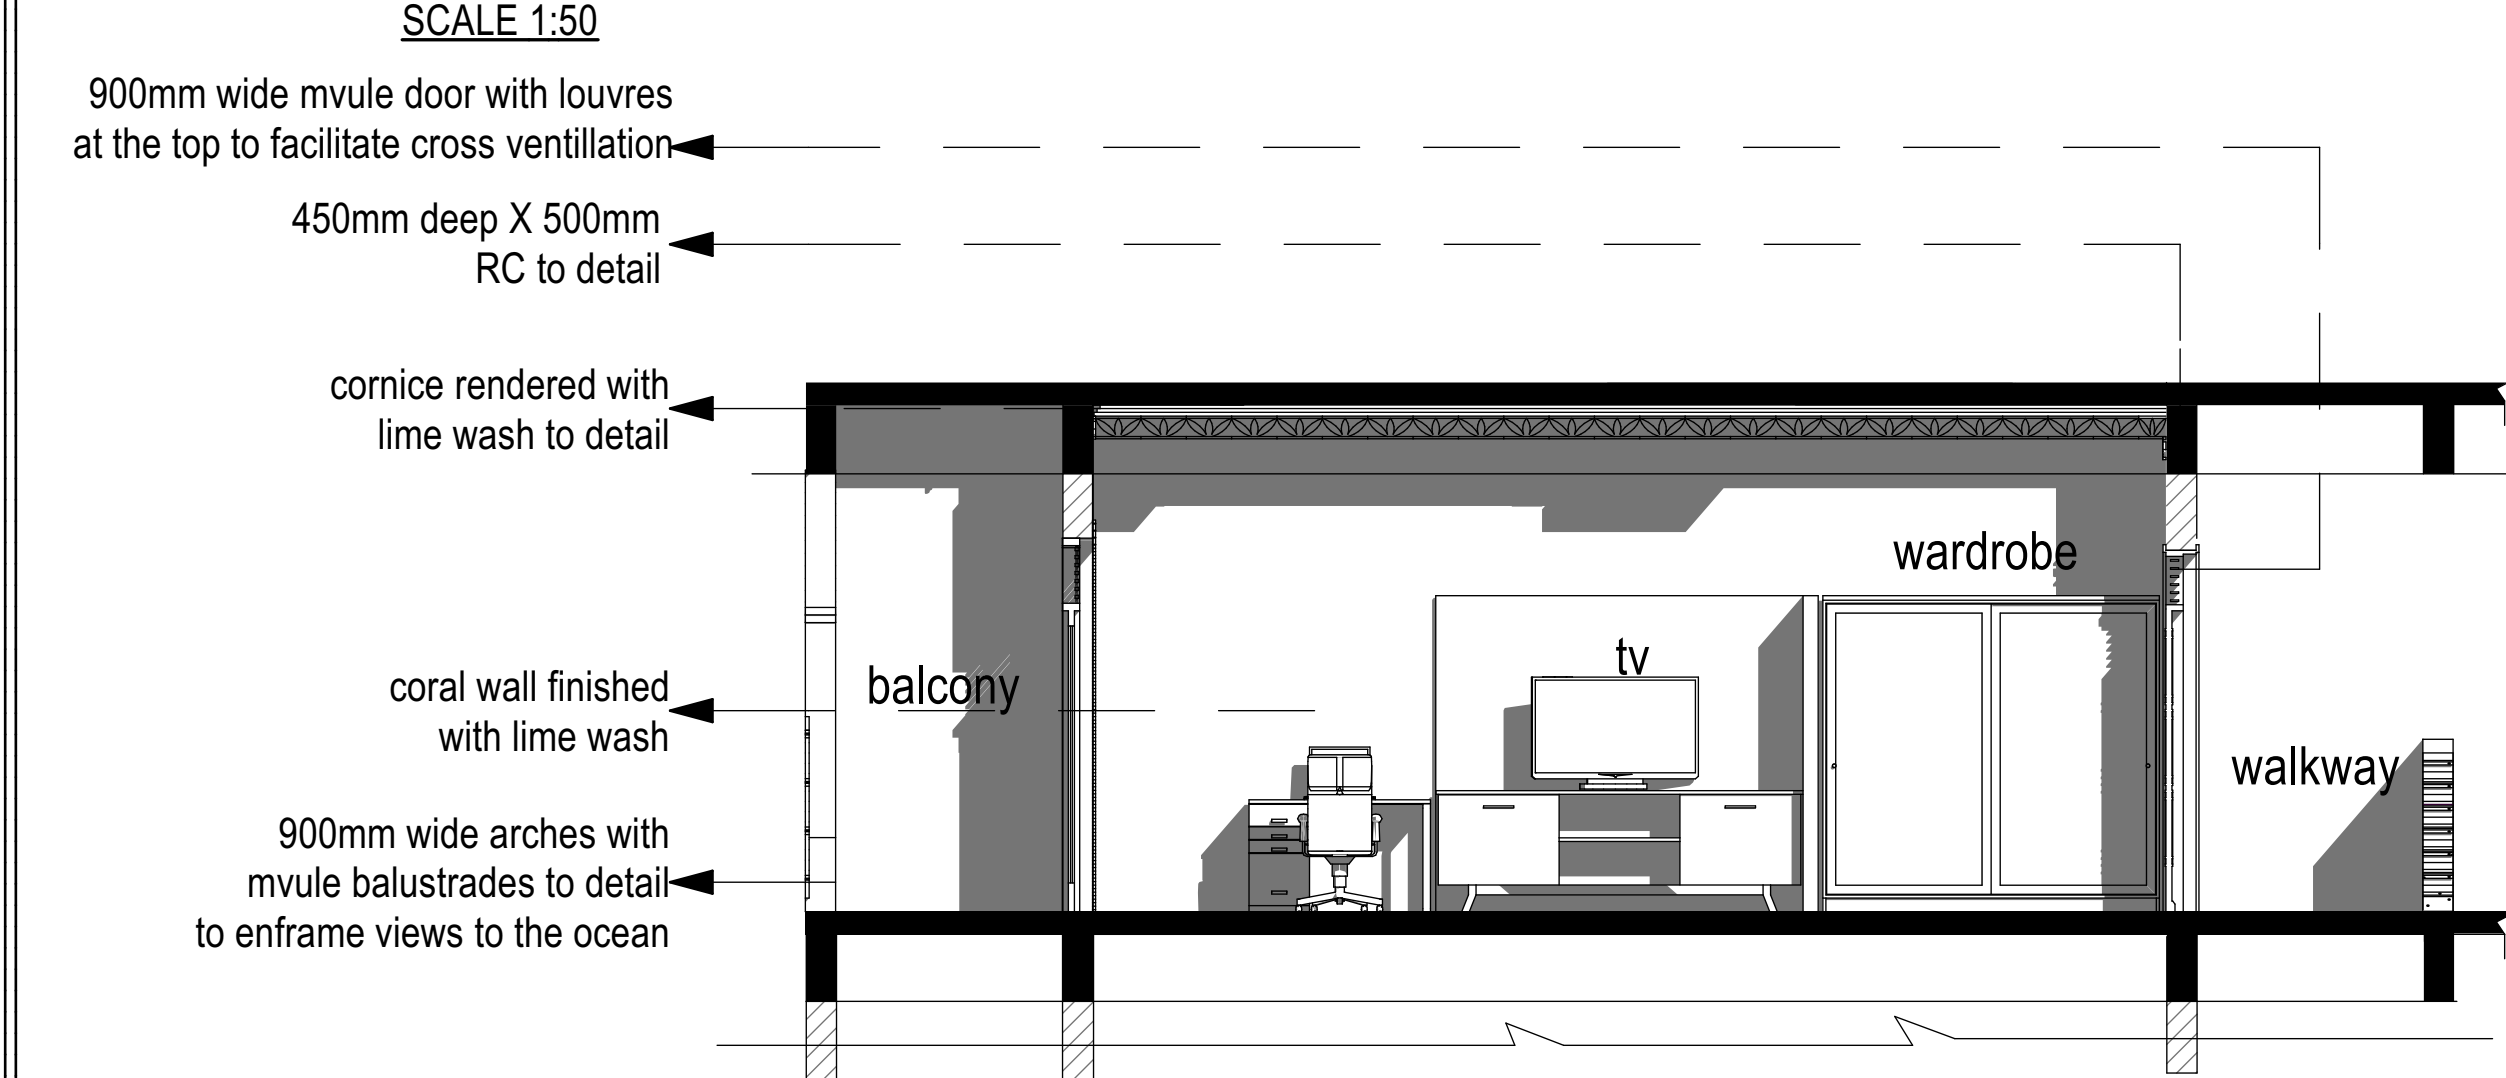

The hotel uses natural finishes, lime plaster walling and wood parque floor finish. It has niches on walls for lighting and storage of special objects. Also uses intricate floral patterns for the cornice and framing the door.

