


First Floor Plan

Scale 1:250

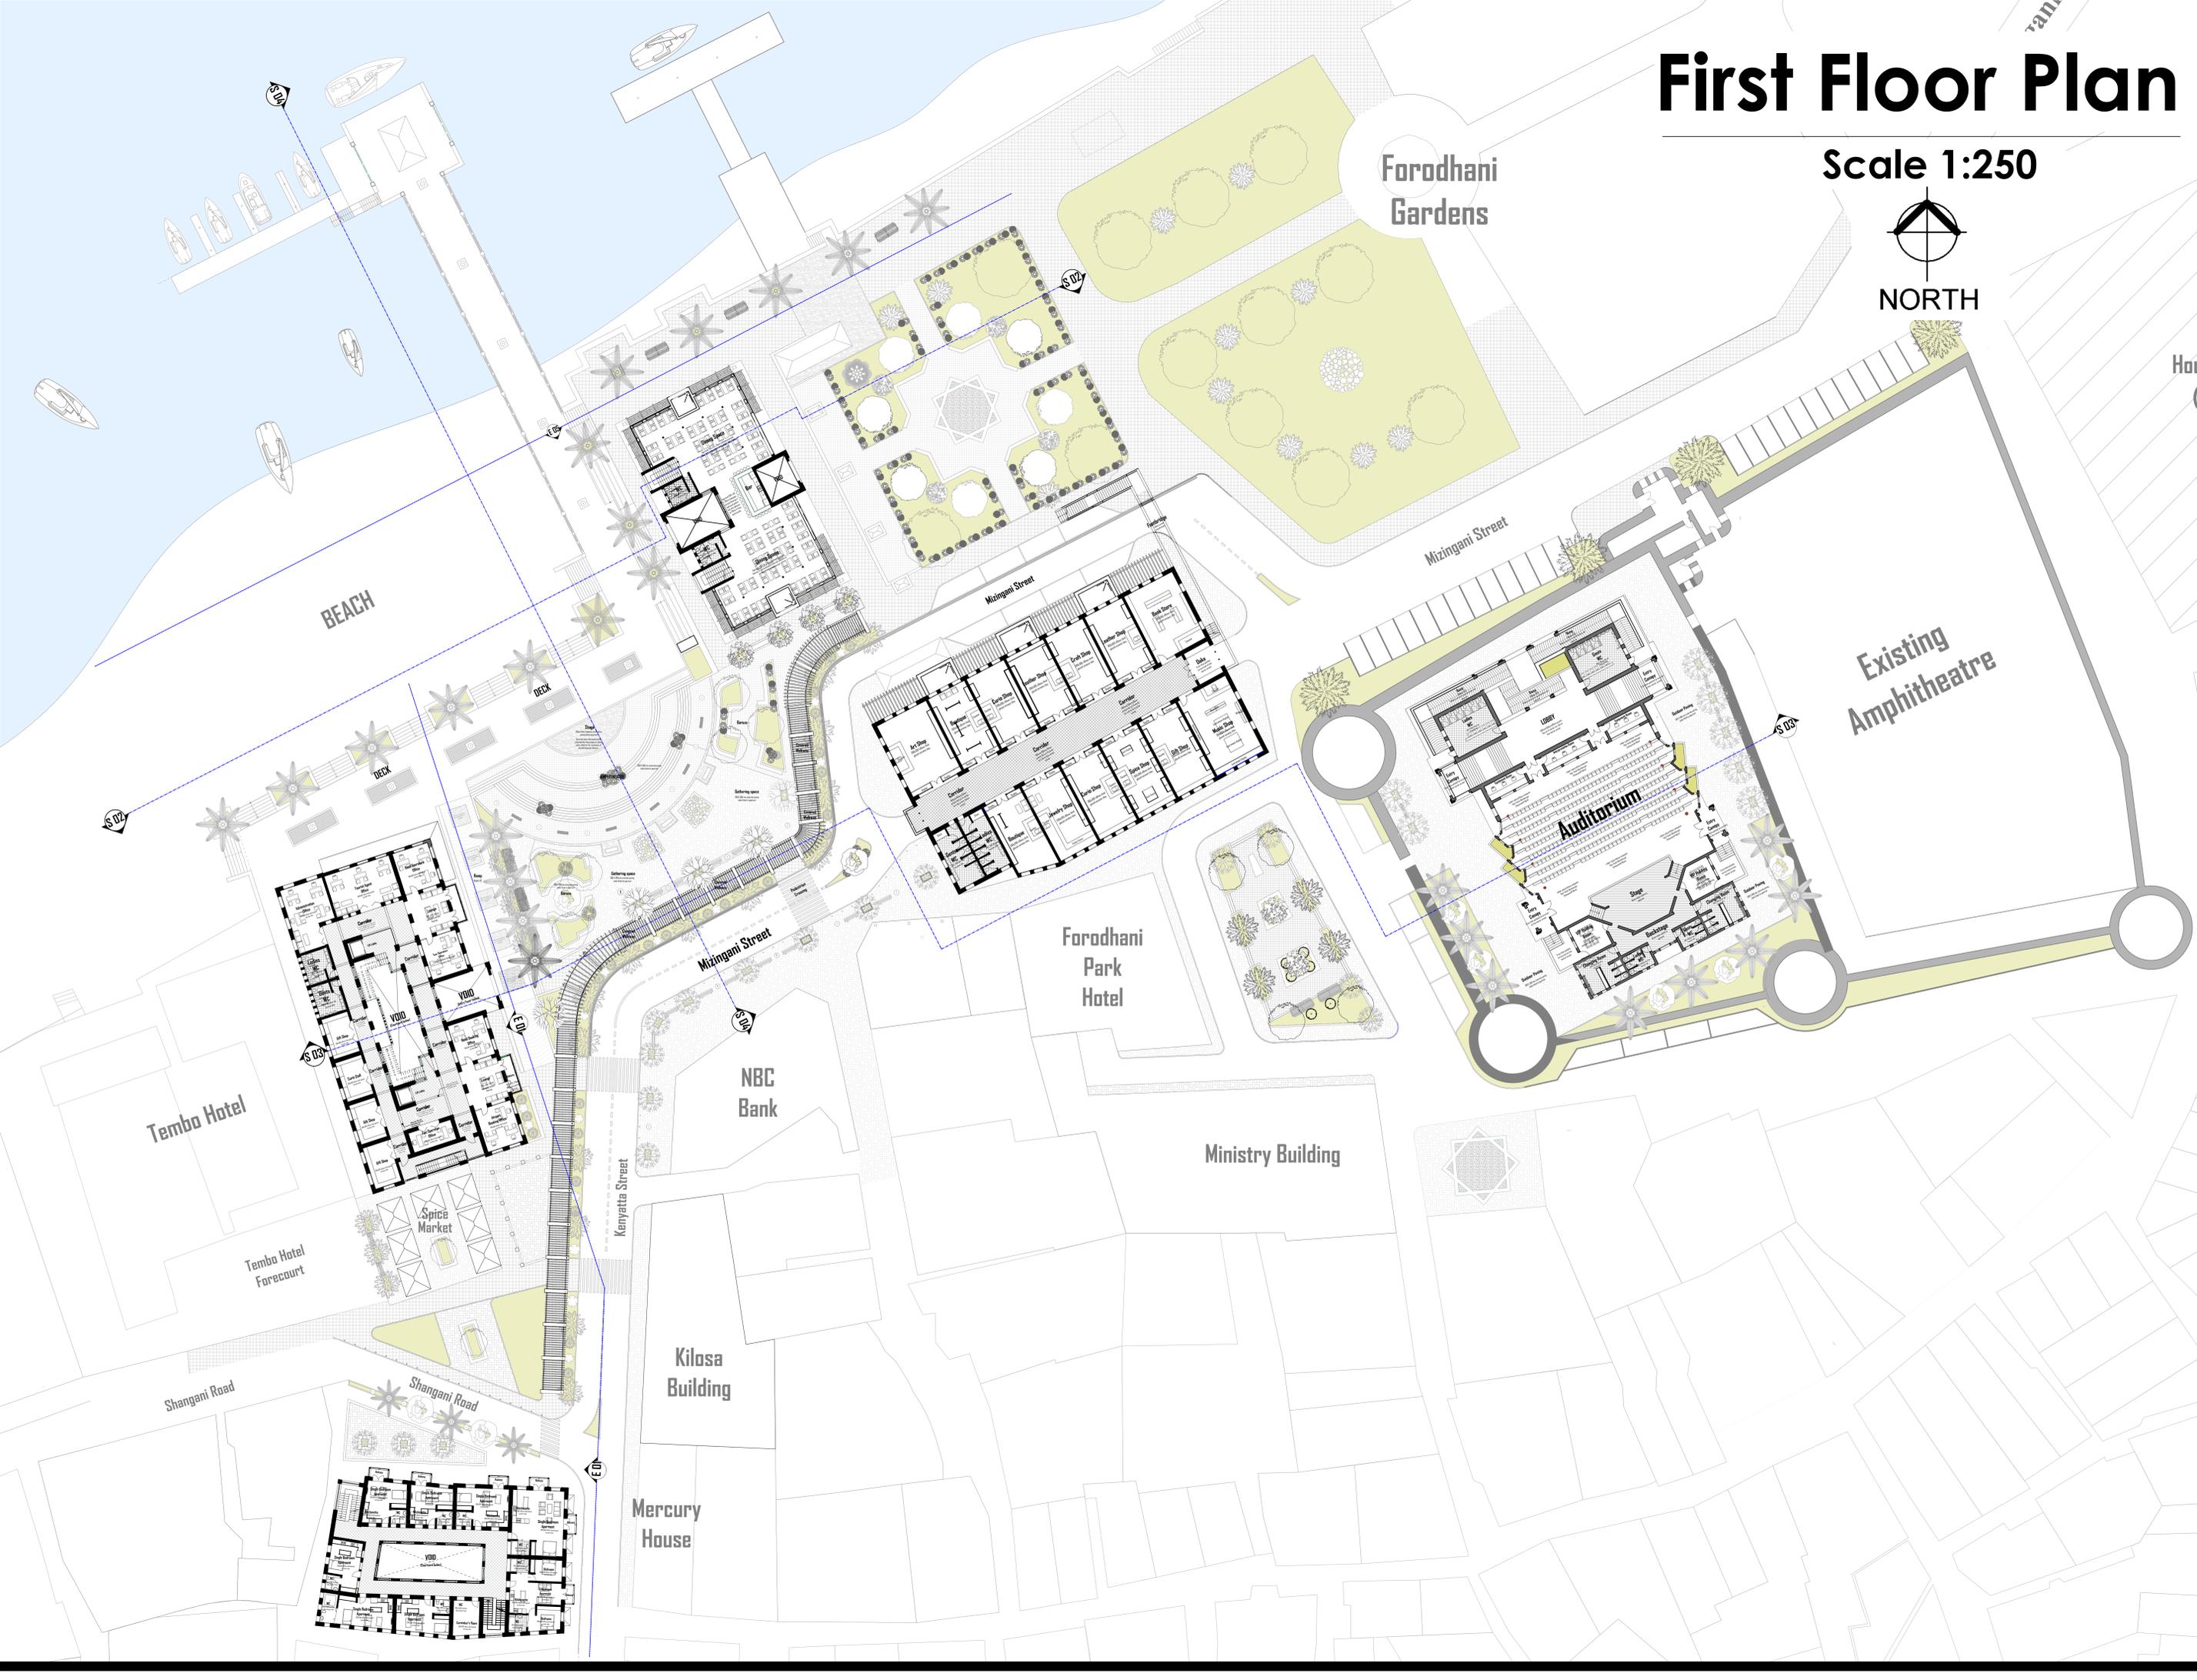

Forodhani Gardens

Existing Amphitheatre

BEACH

Tembo Hotel

Tembo Hotel Forecourt

Spice Market

NBC Bank

Forodhani Park Hotel

Ministry Building

Auditorium

Kilosa Building

Mercury House

Shangani Road

Shangani Road

Mizingani Street

Mizingani Street

Mizingani Street

Kenyatta Street

S 02

S 02

S 03

S 03

E 01

E 01