

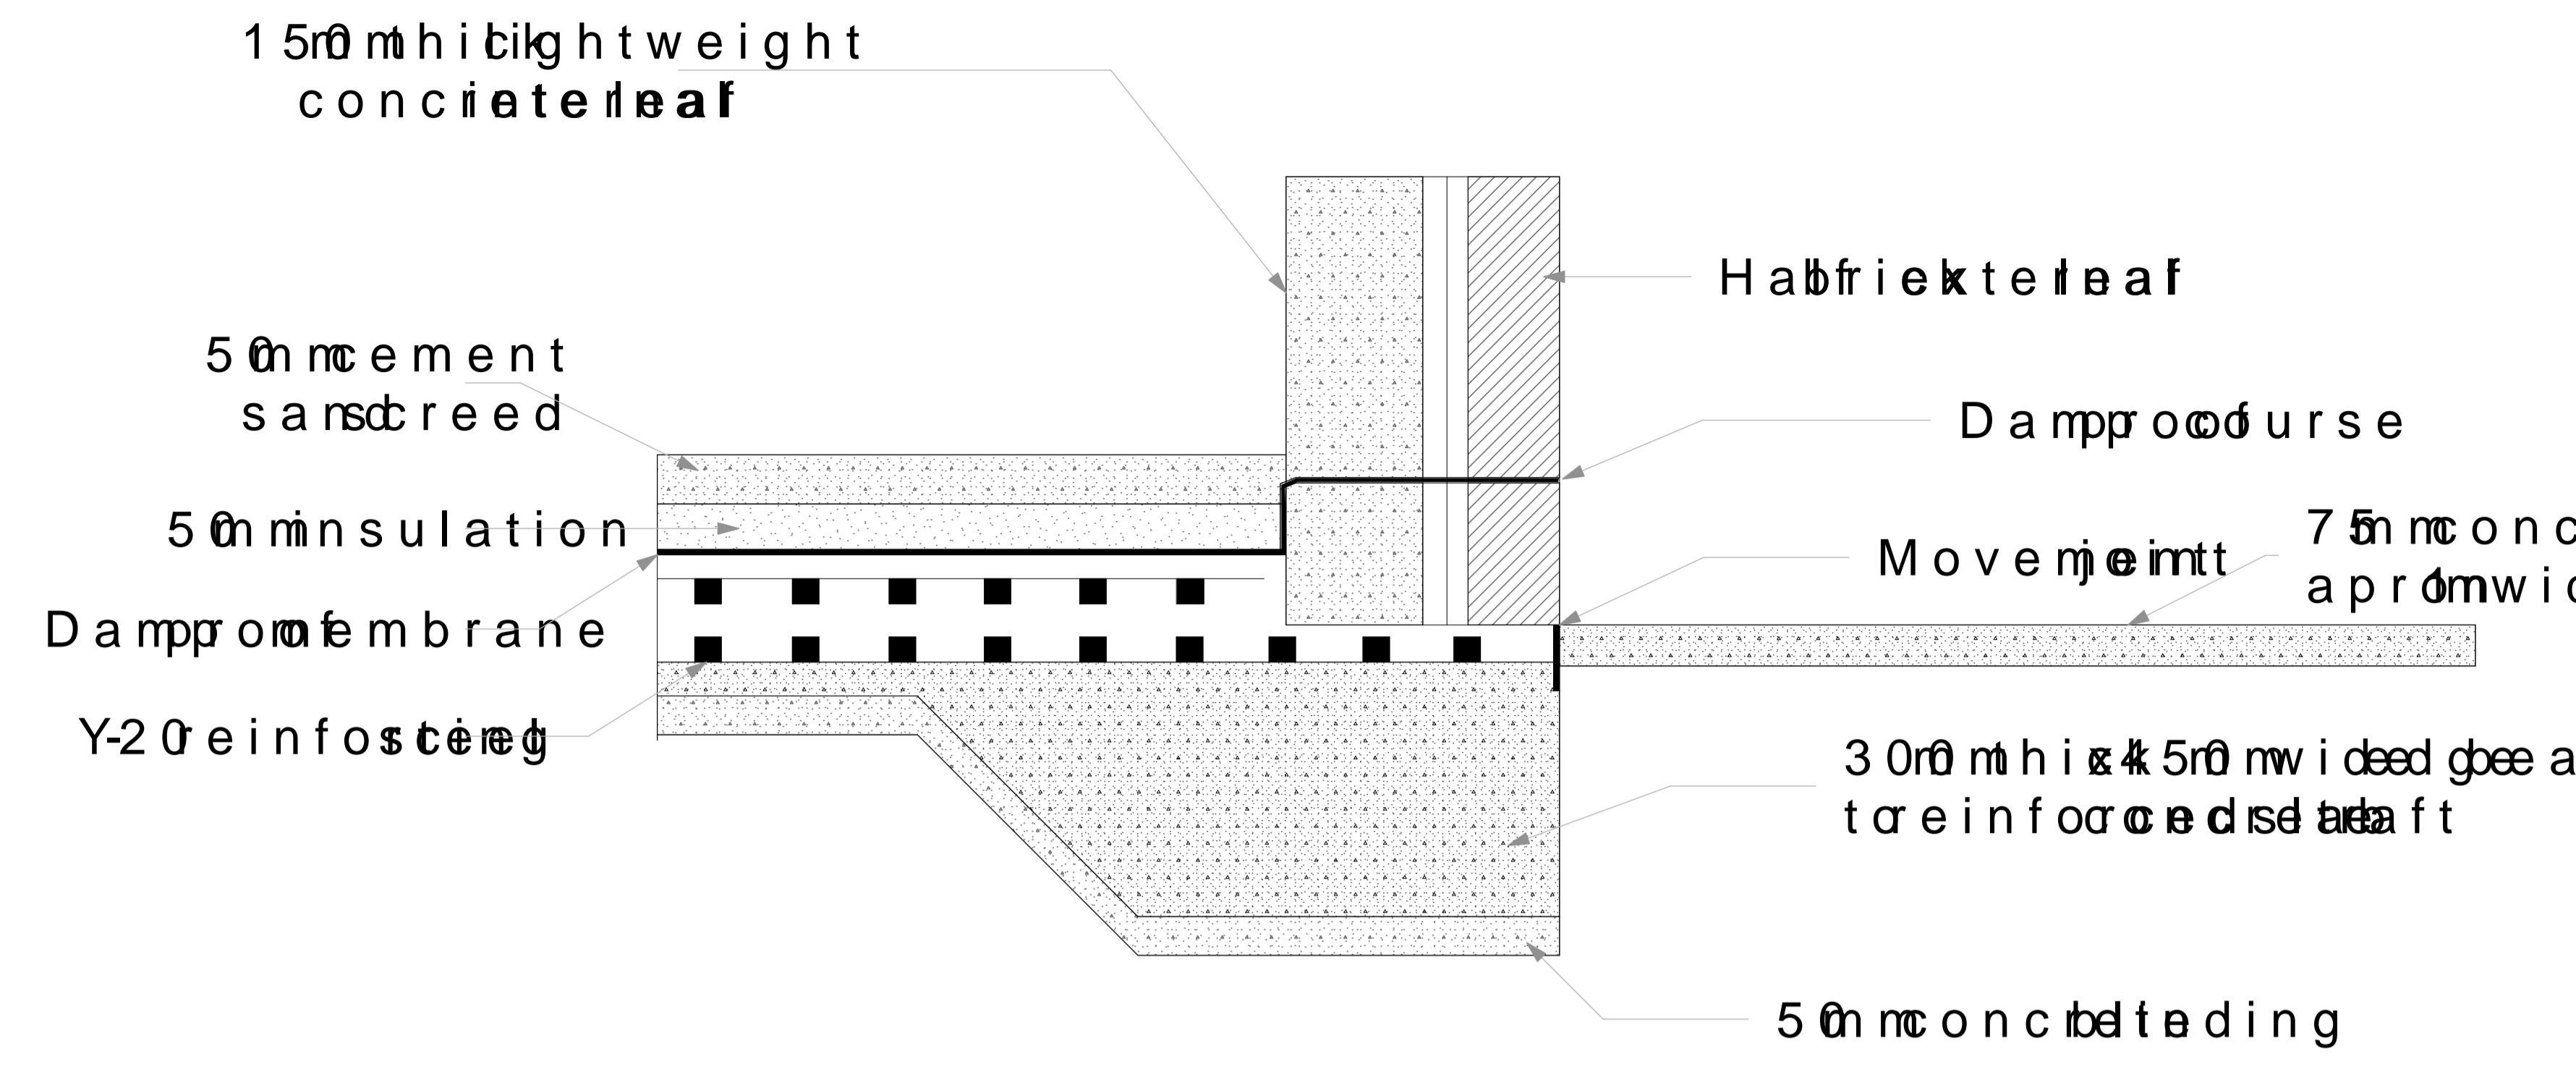



DETAILS

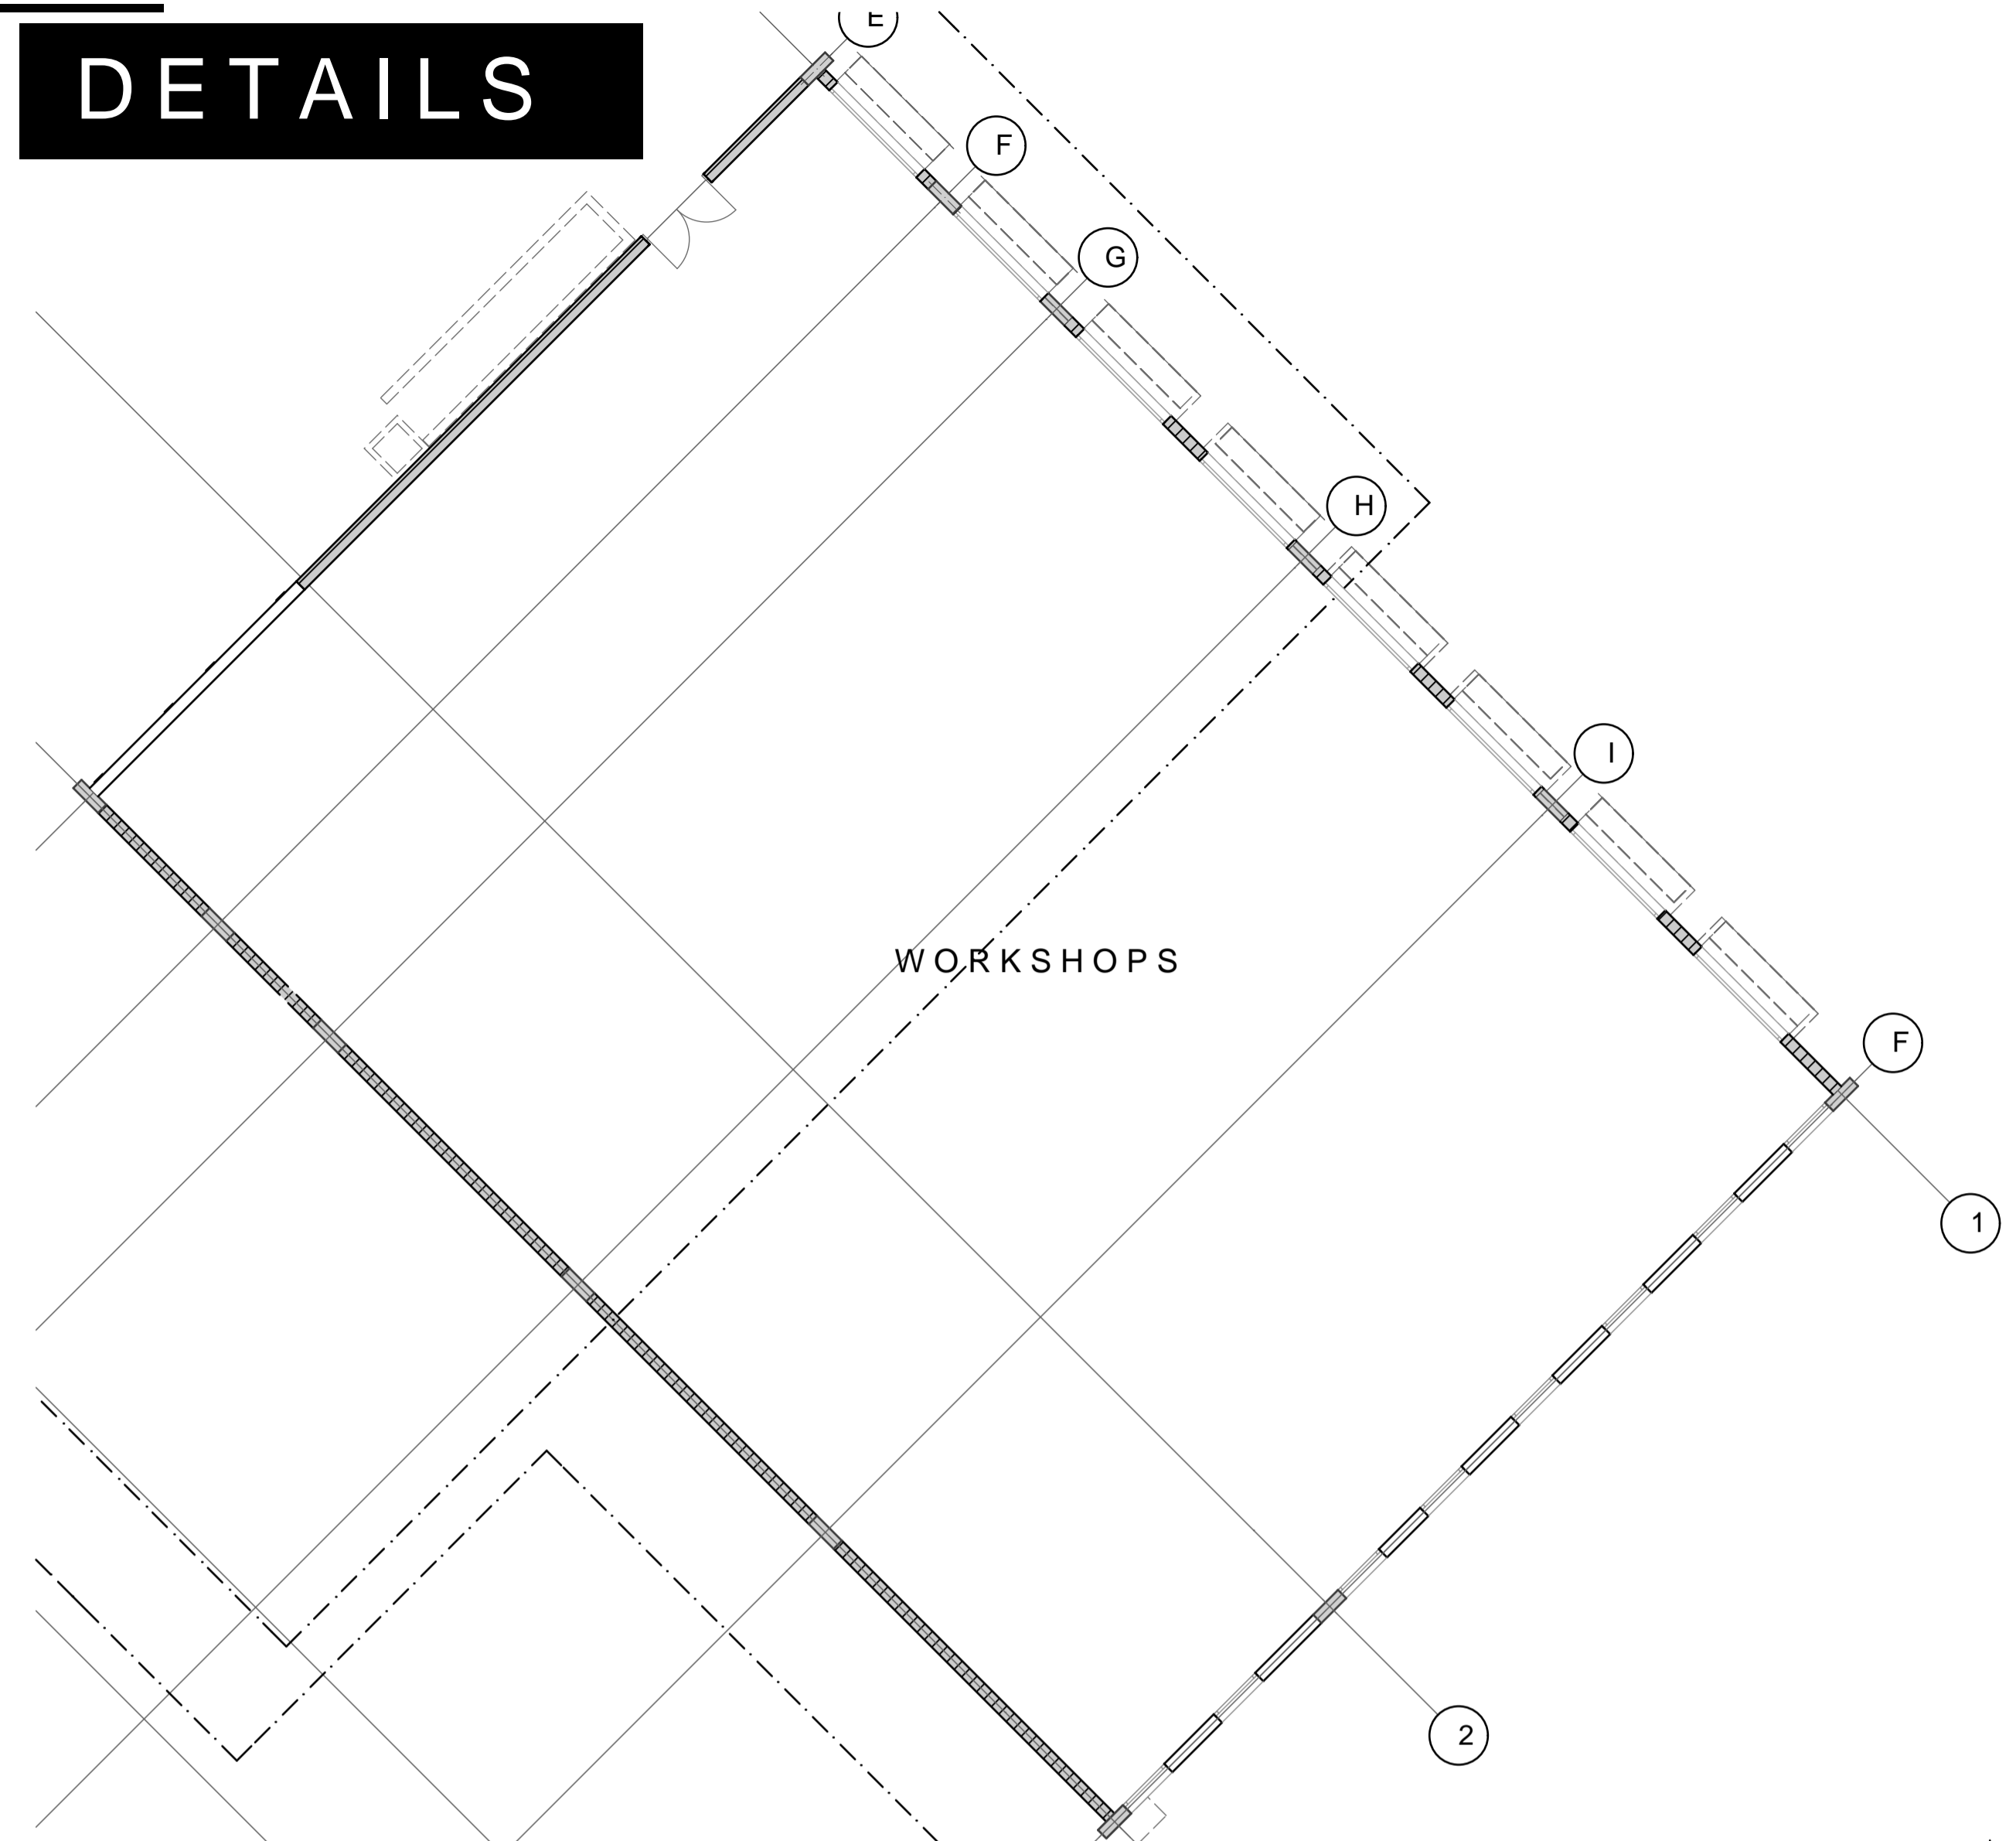


**RAFT SLAB FOUNDATION WITH SHALLOW EDGE BEAM
SCALE 1:10**

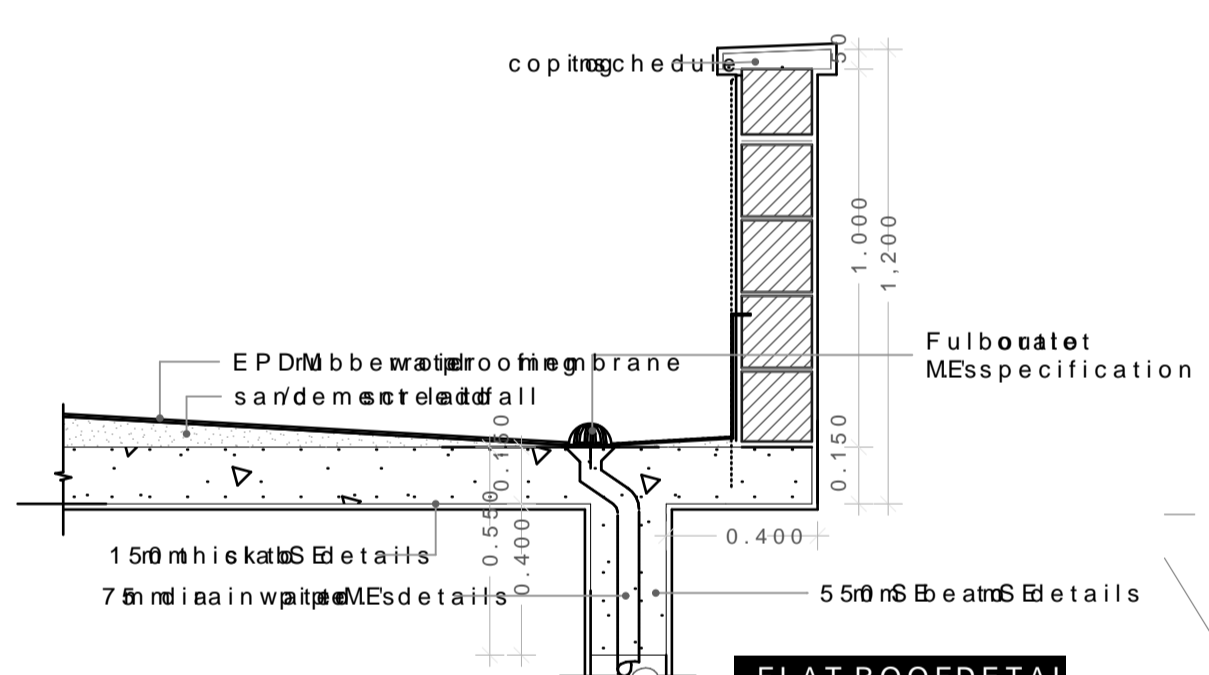

**FLAT ROOF DETAIL
SCALE 20**

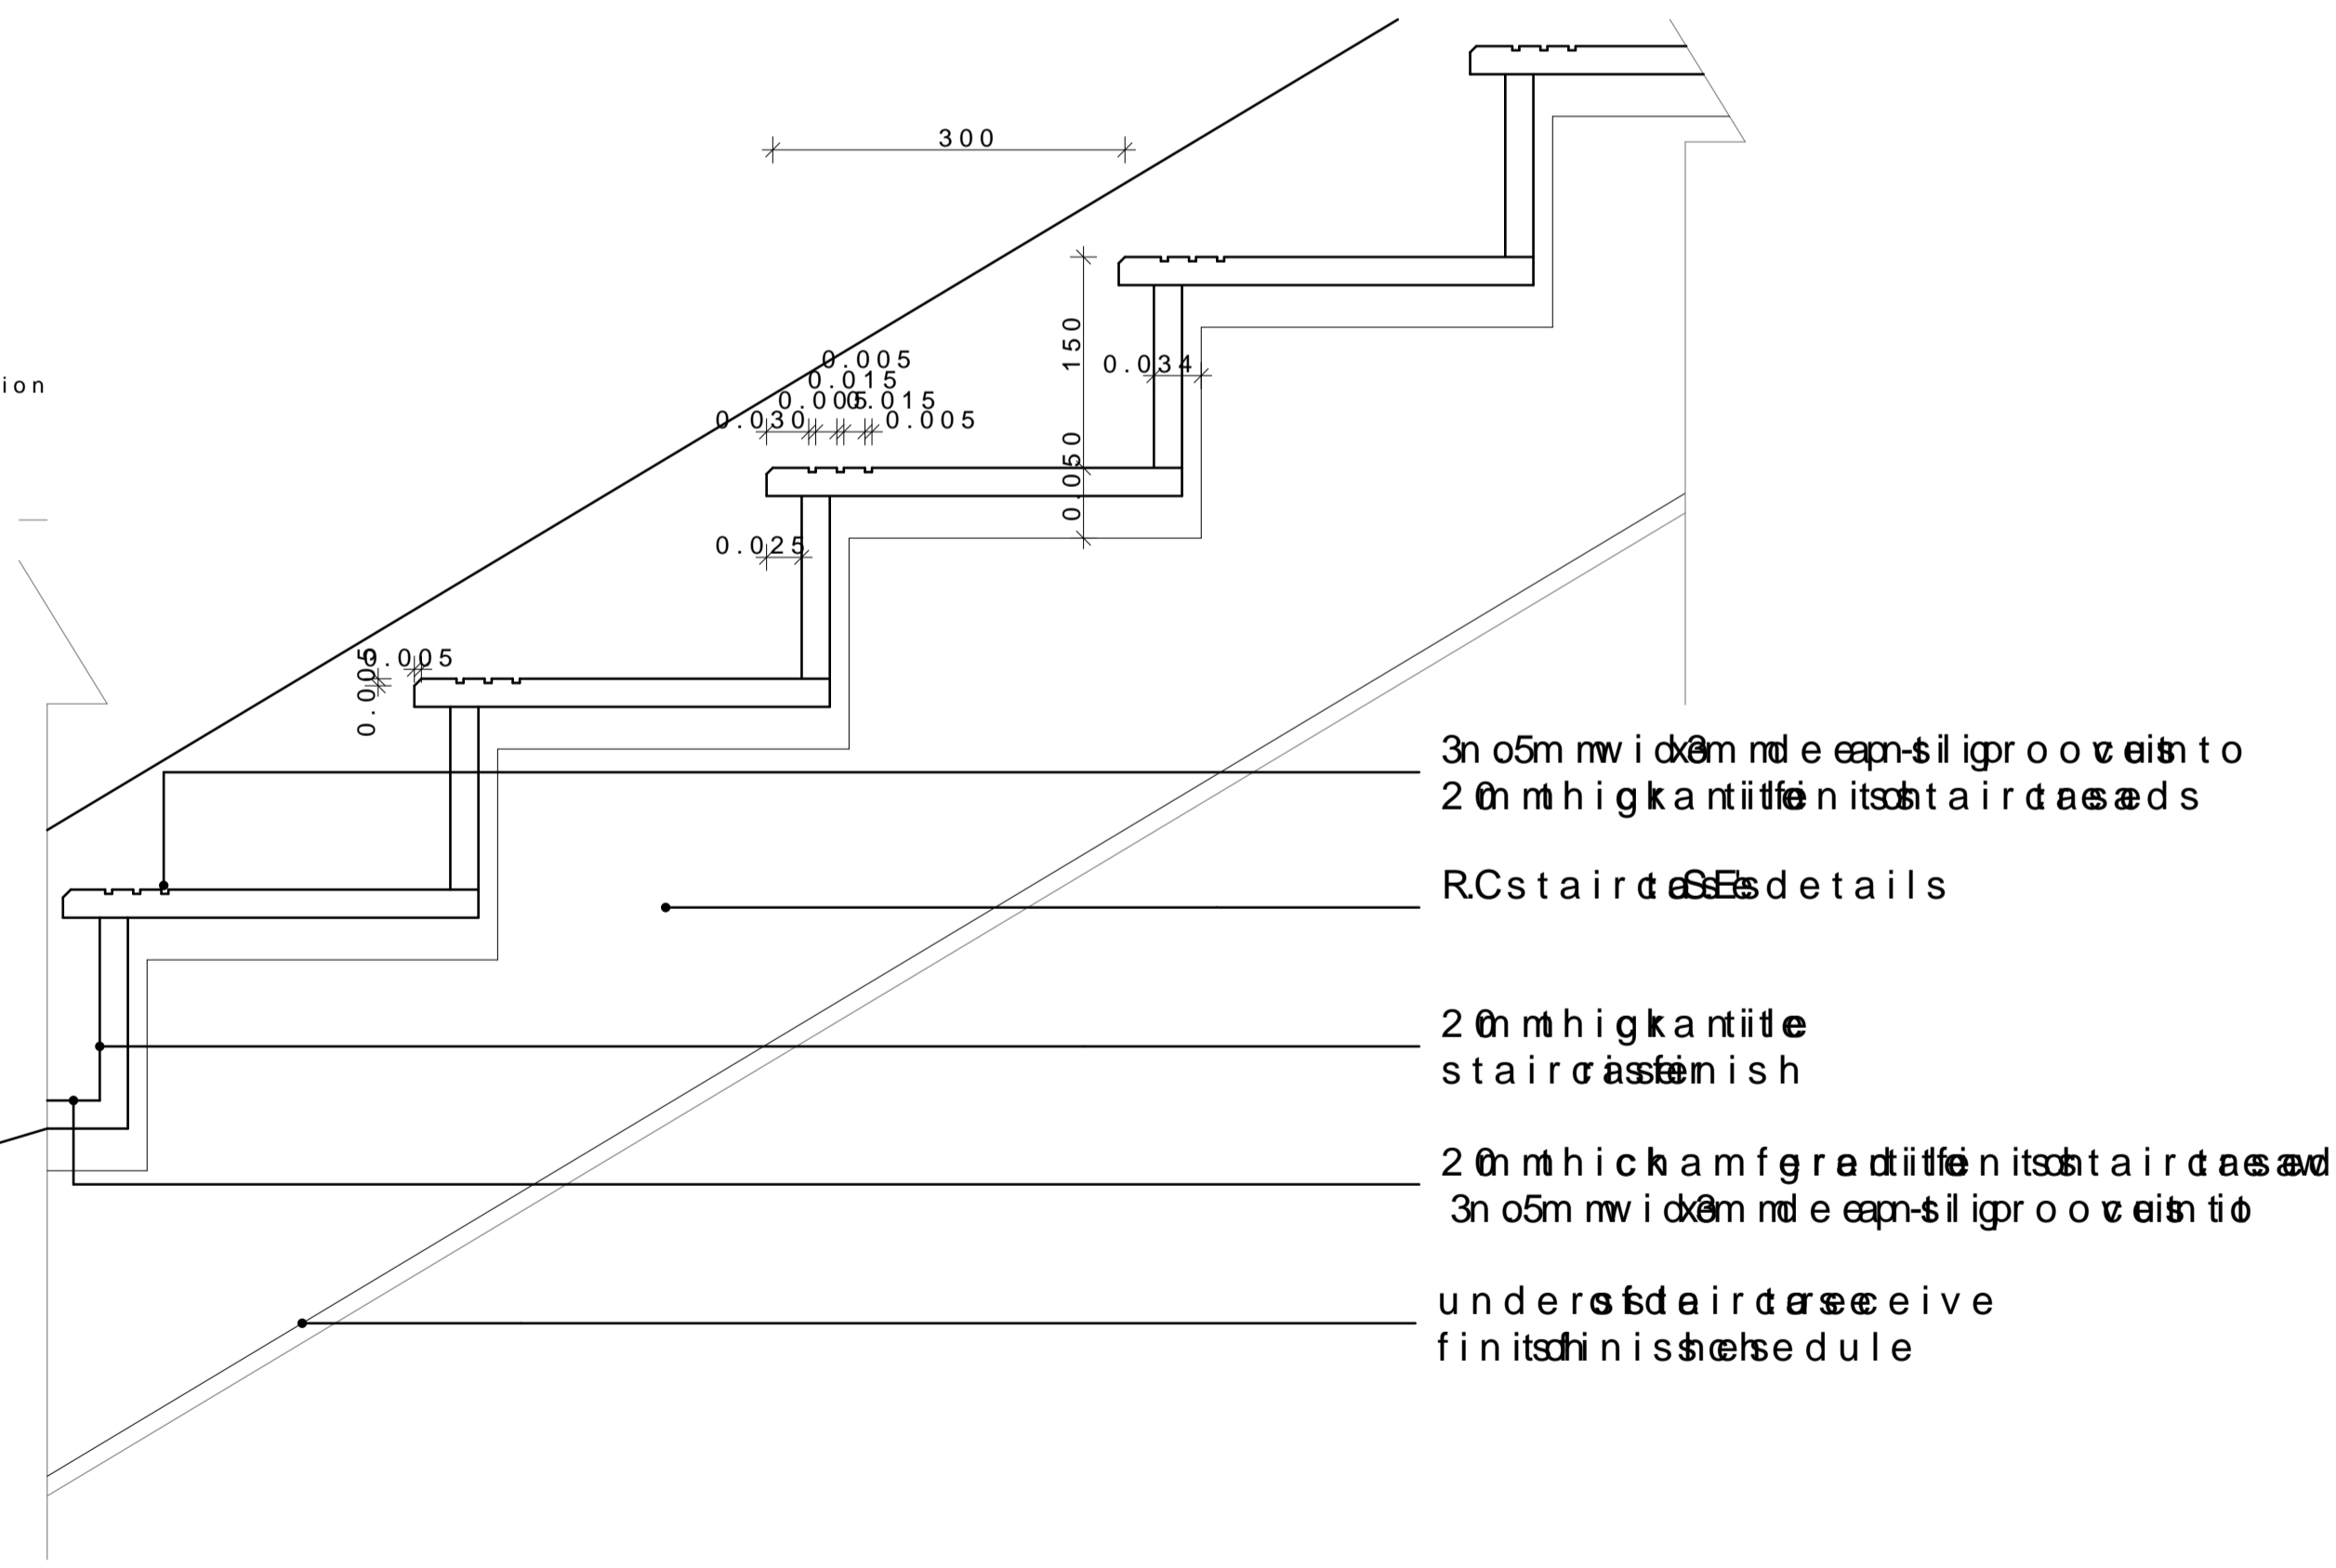

**RISER AND TREAD DETAIL
SCALE 15**

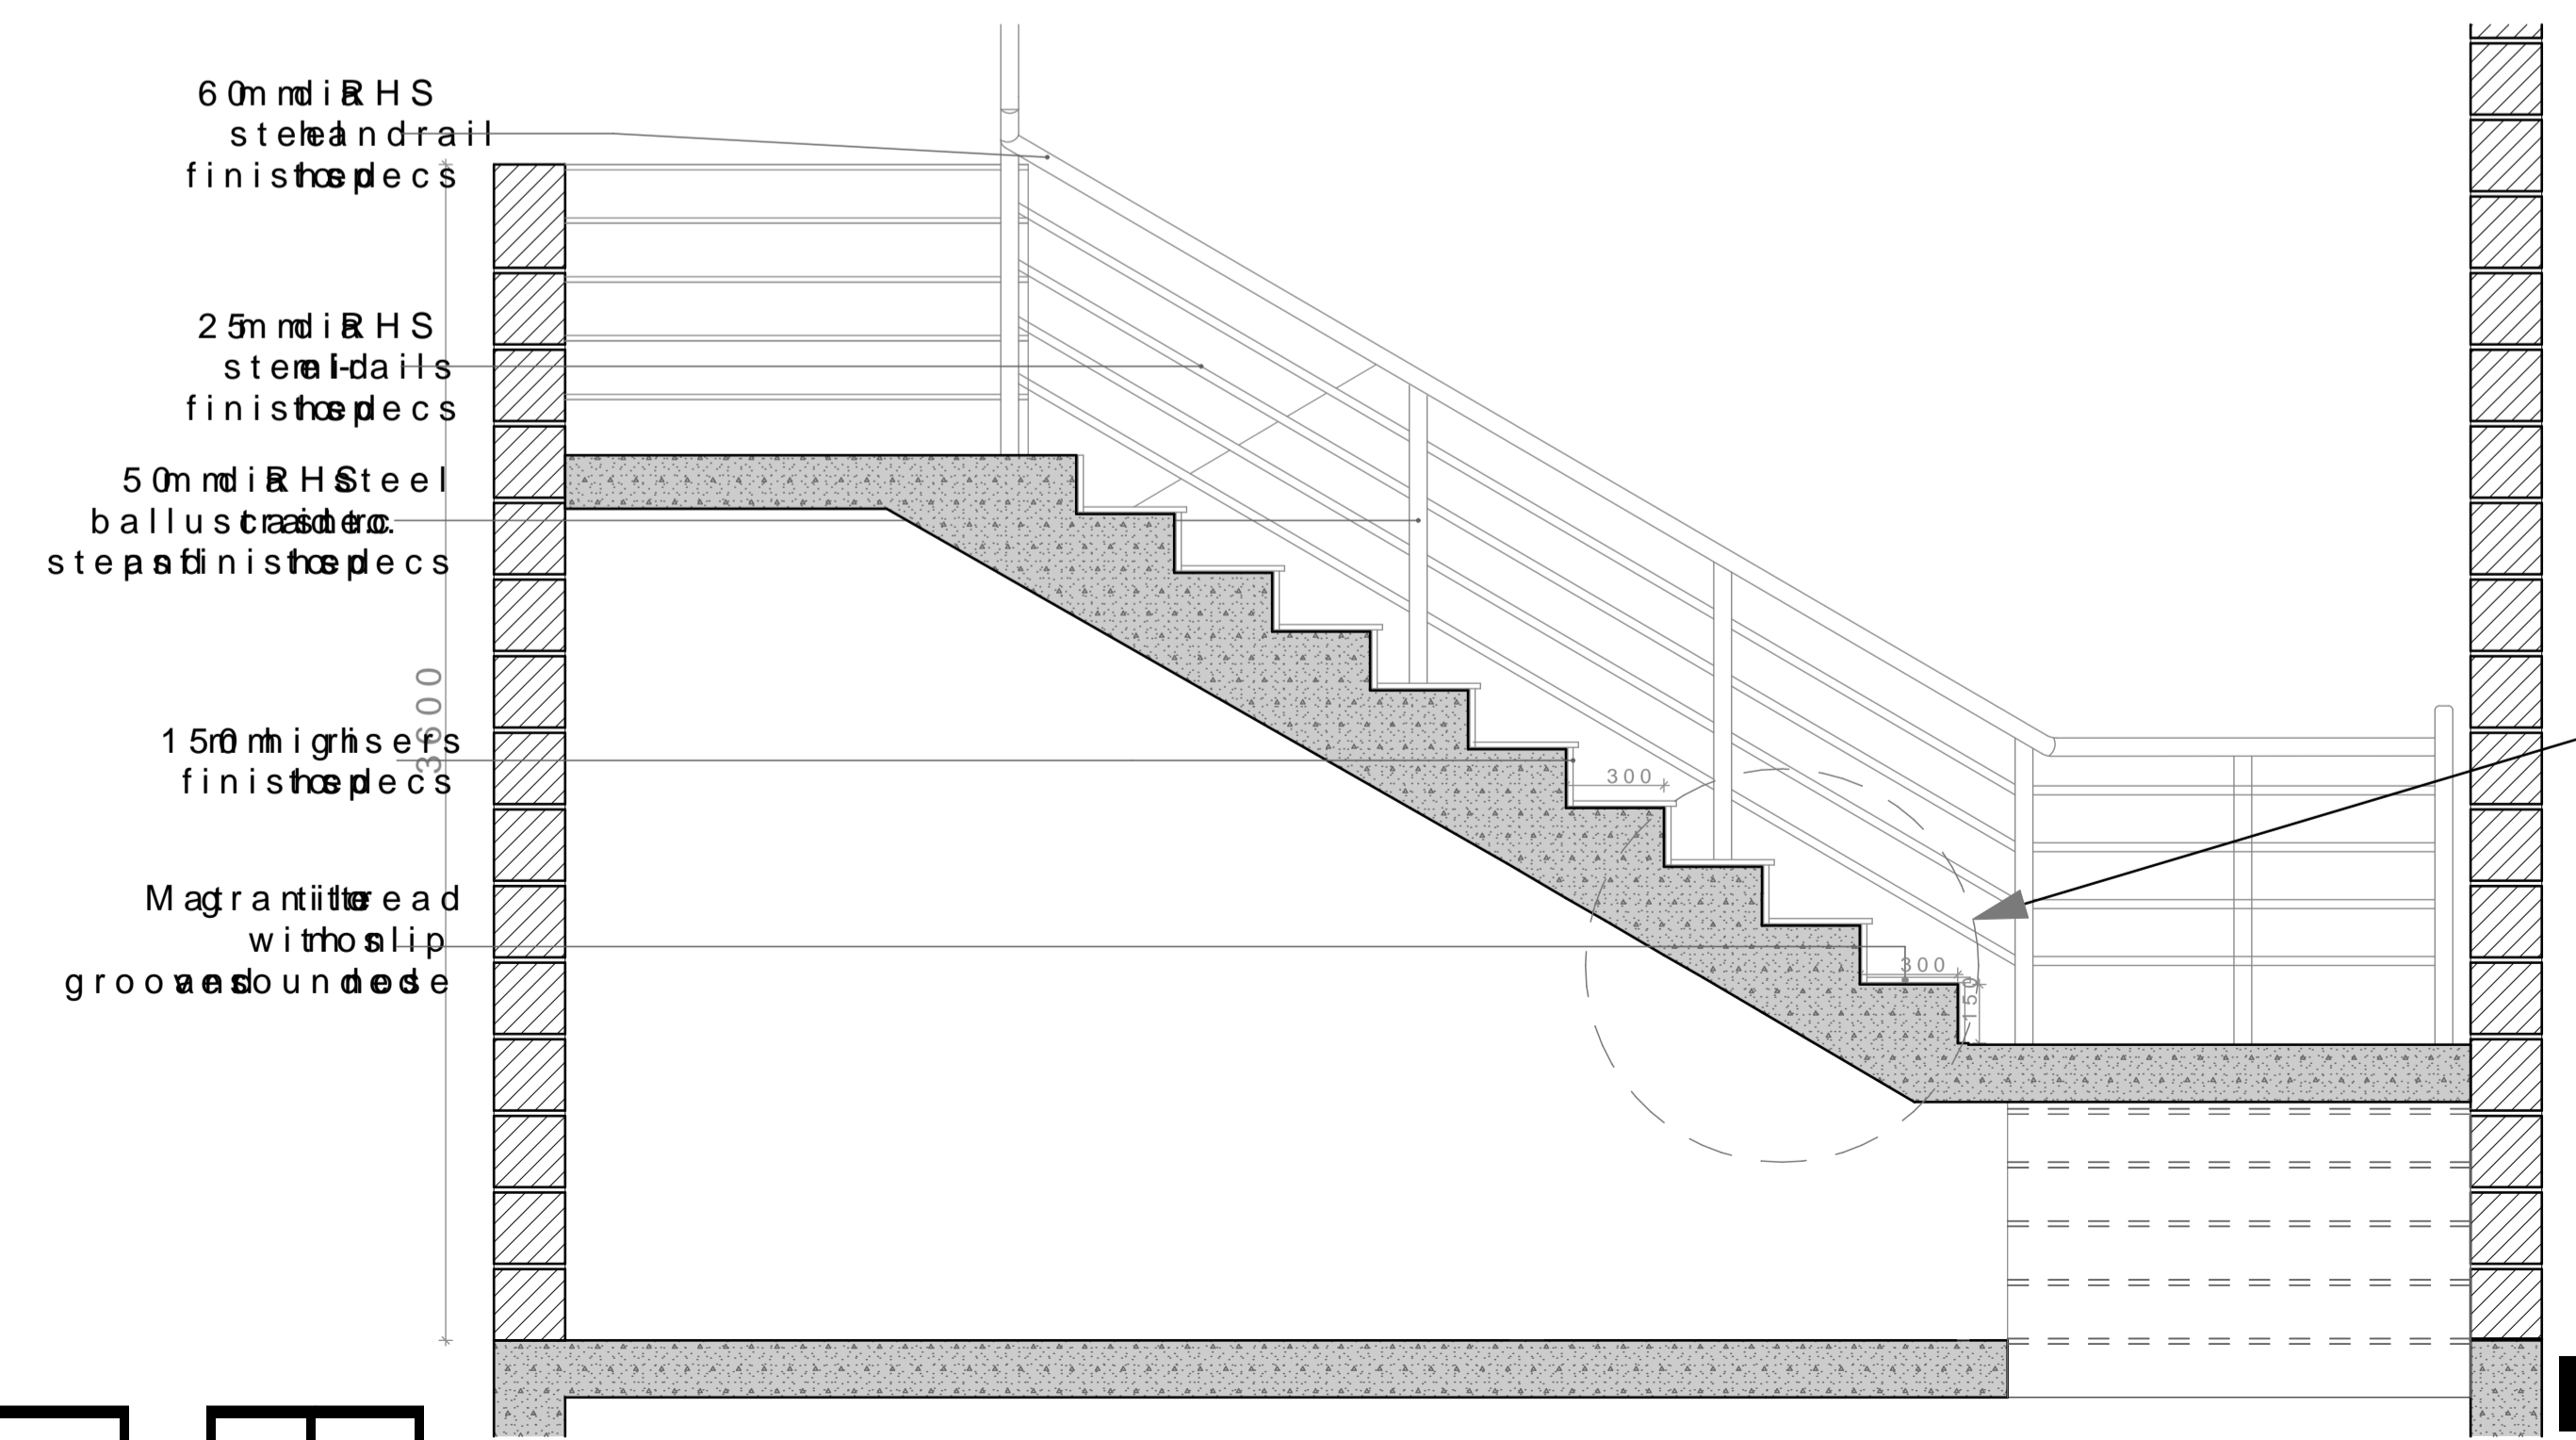

**STAIR DETAIL
SCALE 20**

