



MAMA MUSIC CENTRE - MACHAKOS  
LAYOUT PLANS

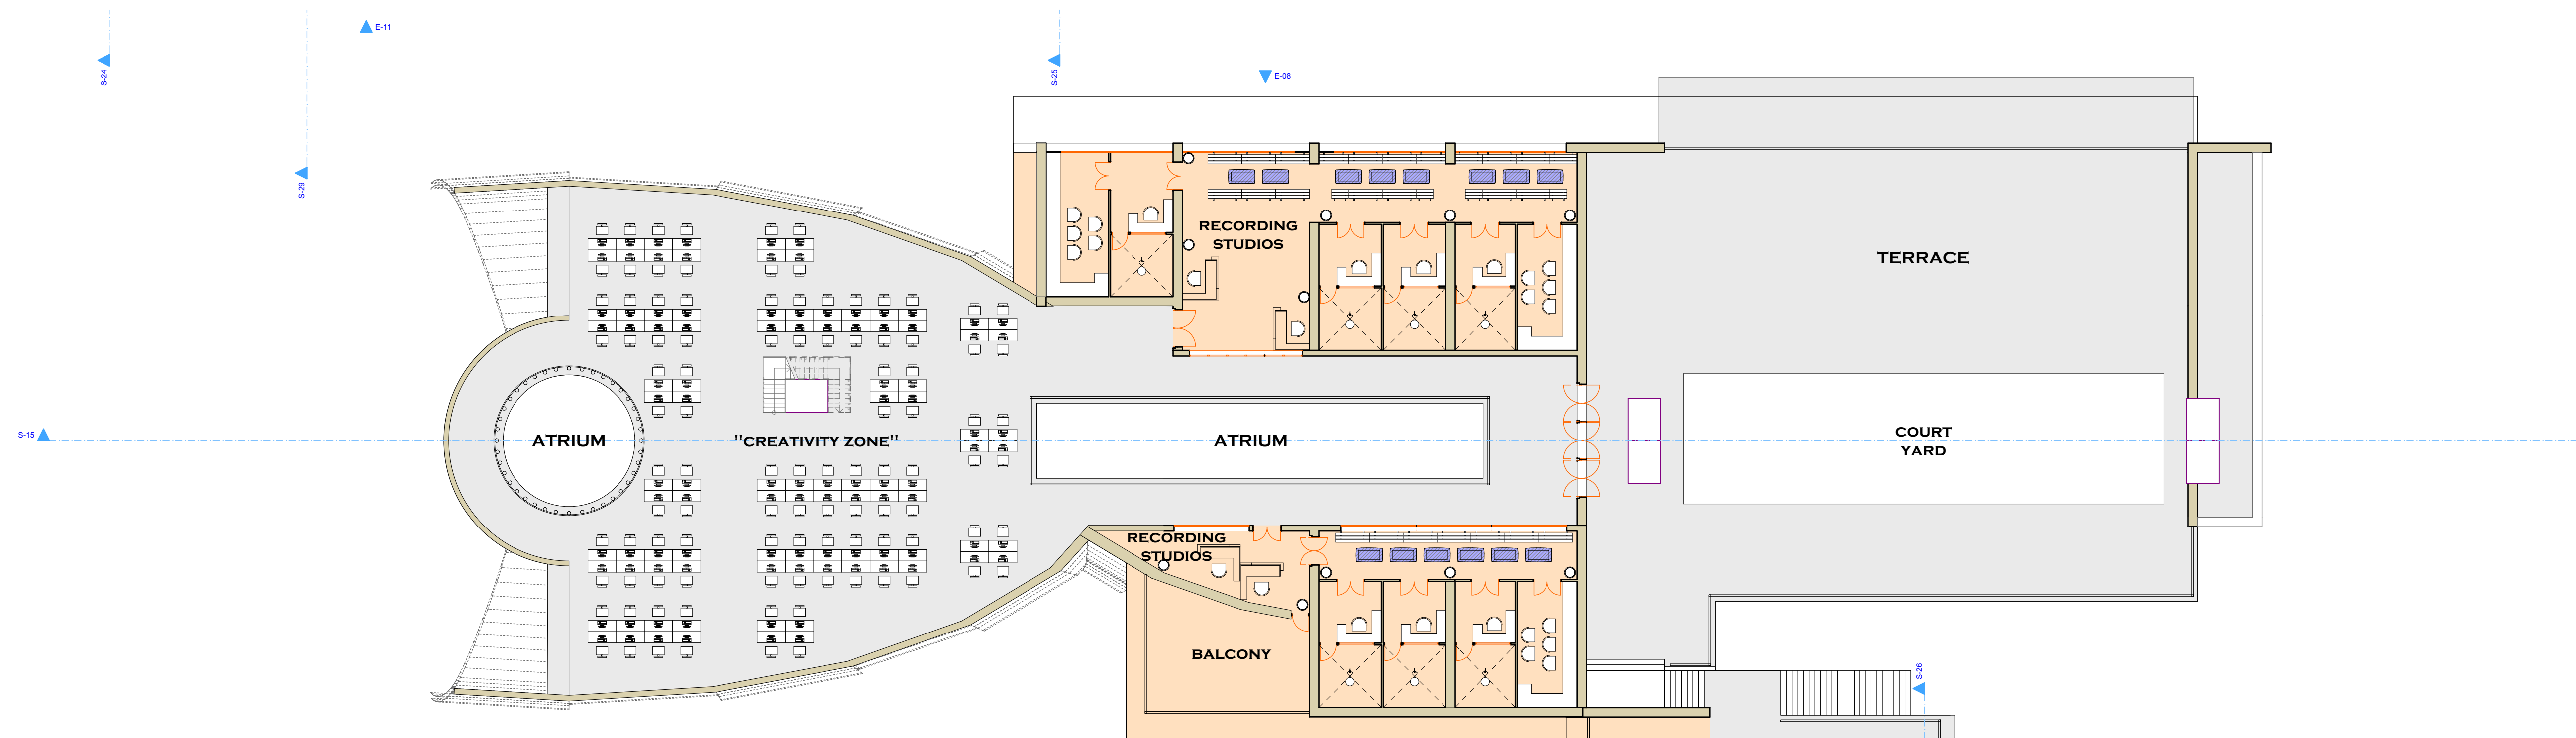

THIRD FLOOR LAYOUT PLAN  
SCALE 1:200

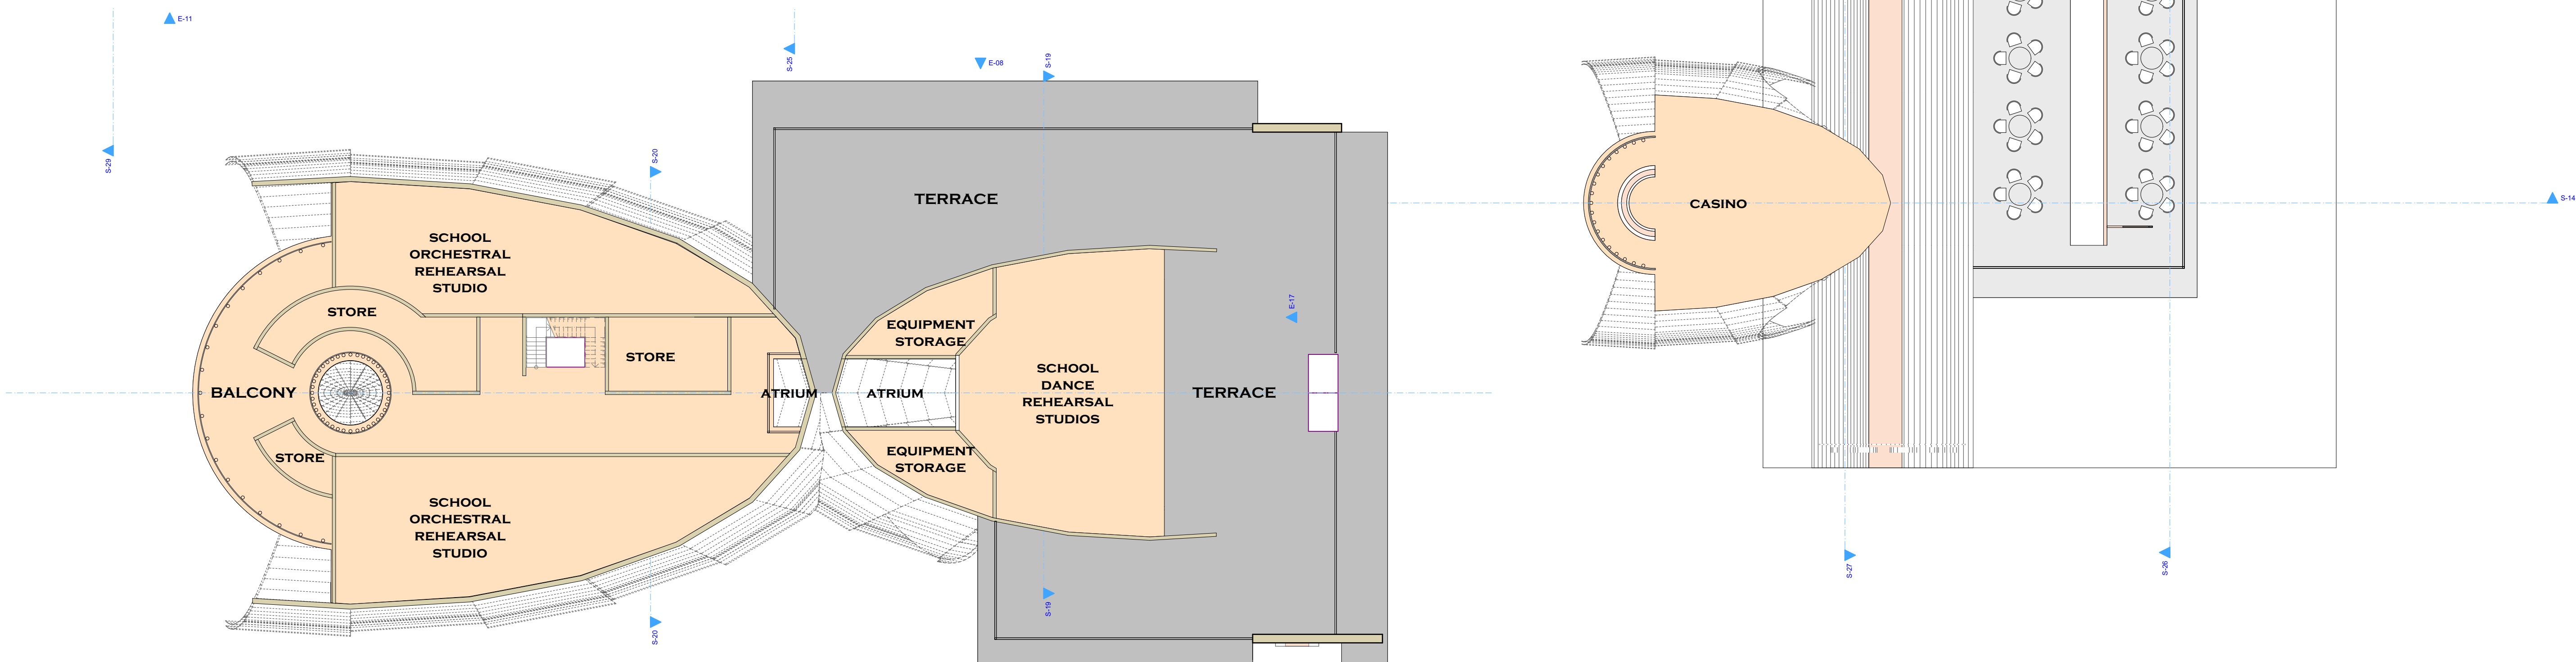

FOURTH FLOOR LAYOUT PLANS  
SCALE 1:200