




Floor plan

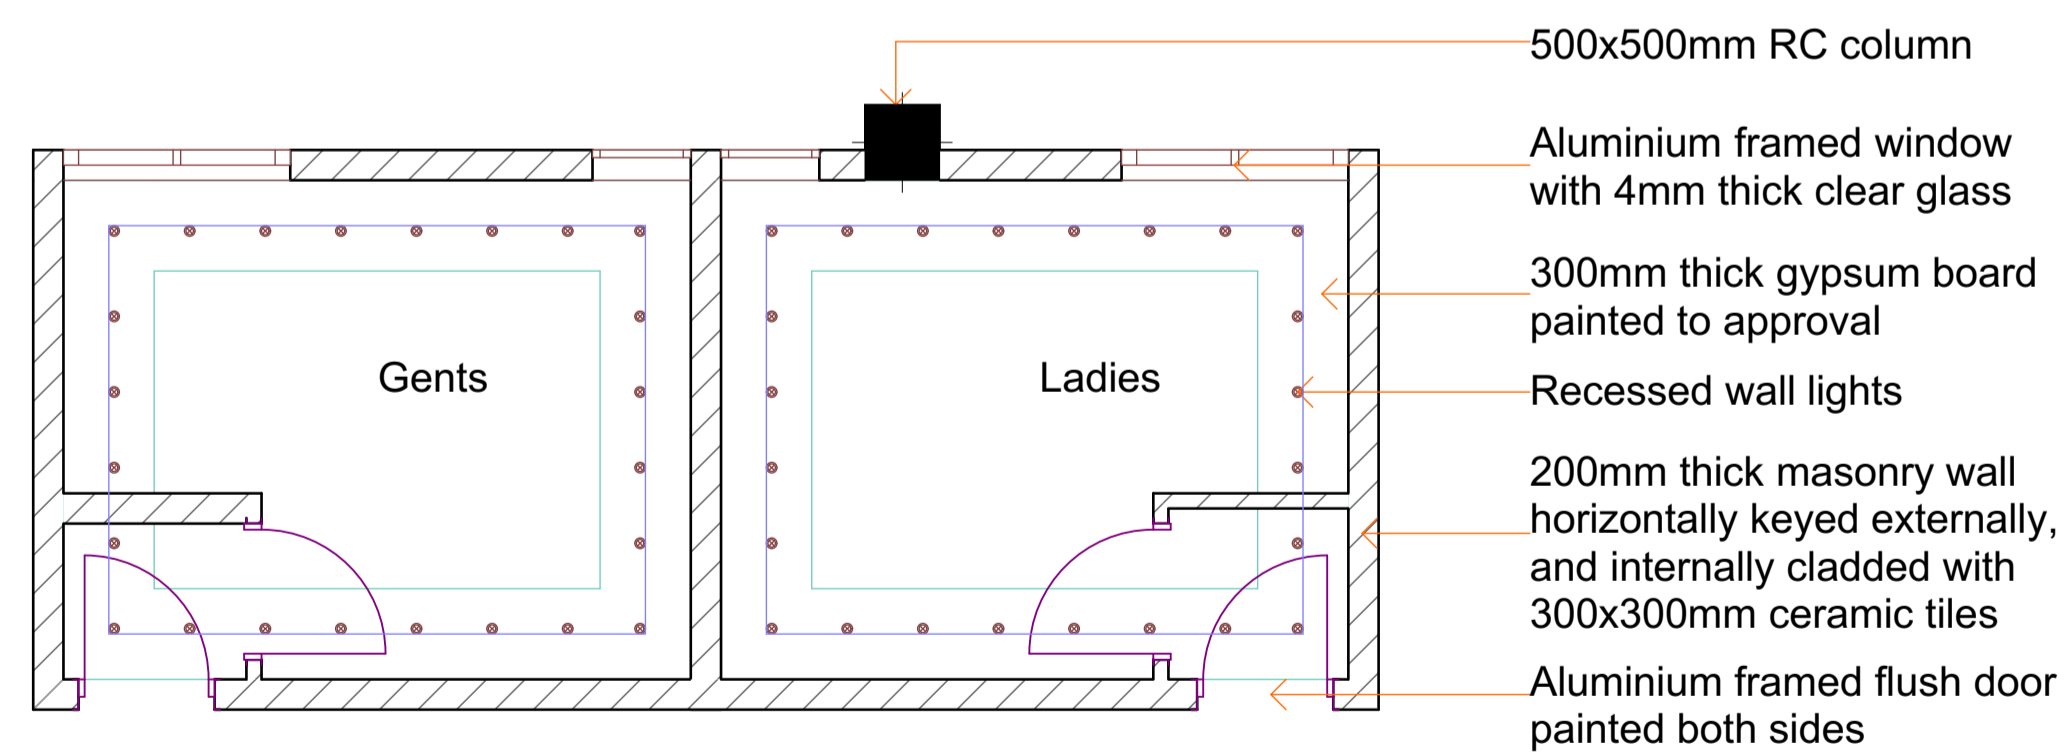


Ceiling plan

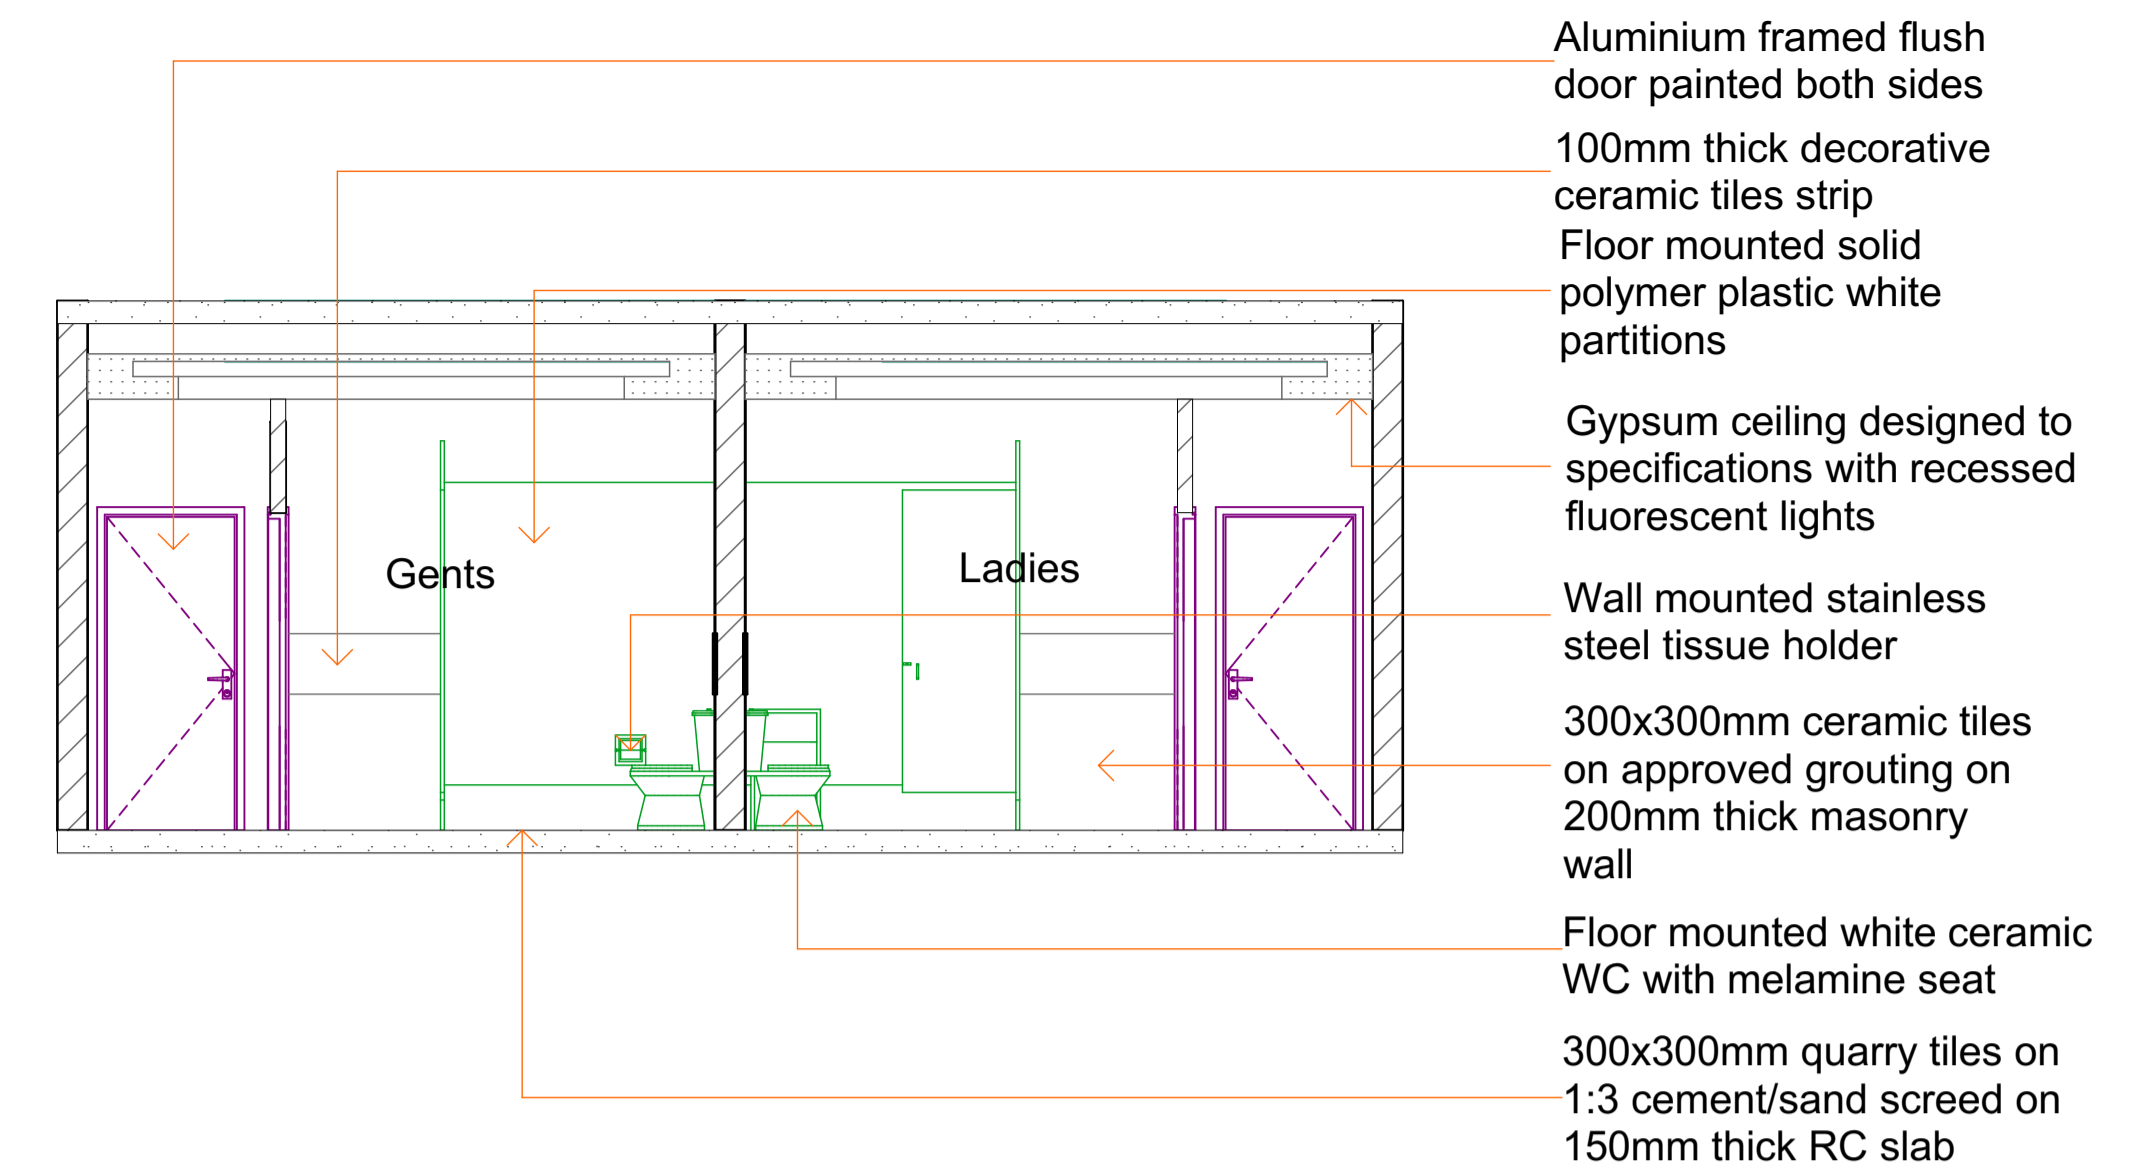

S-02

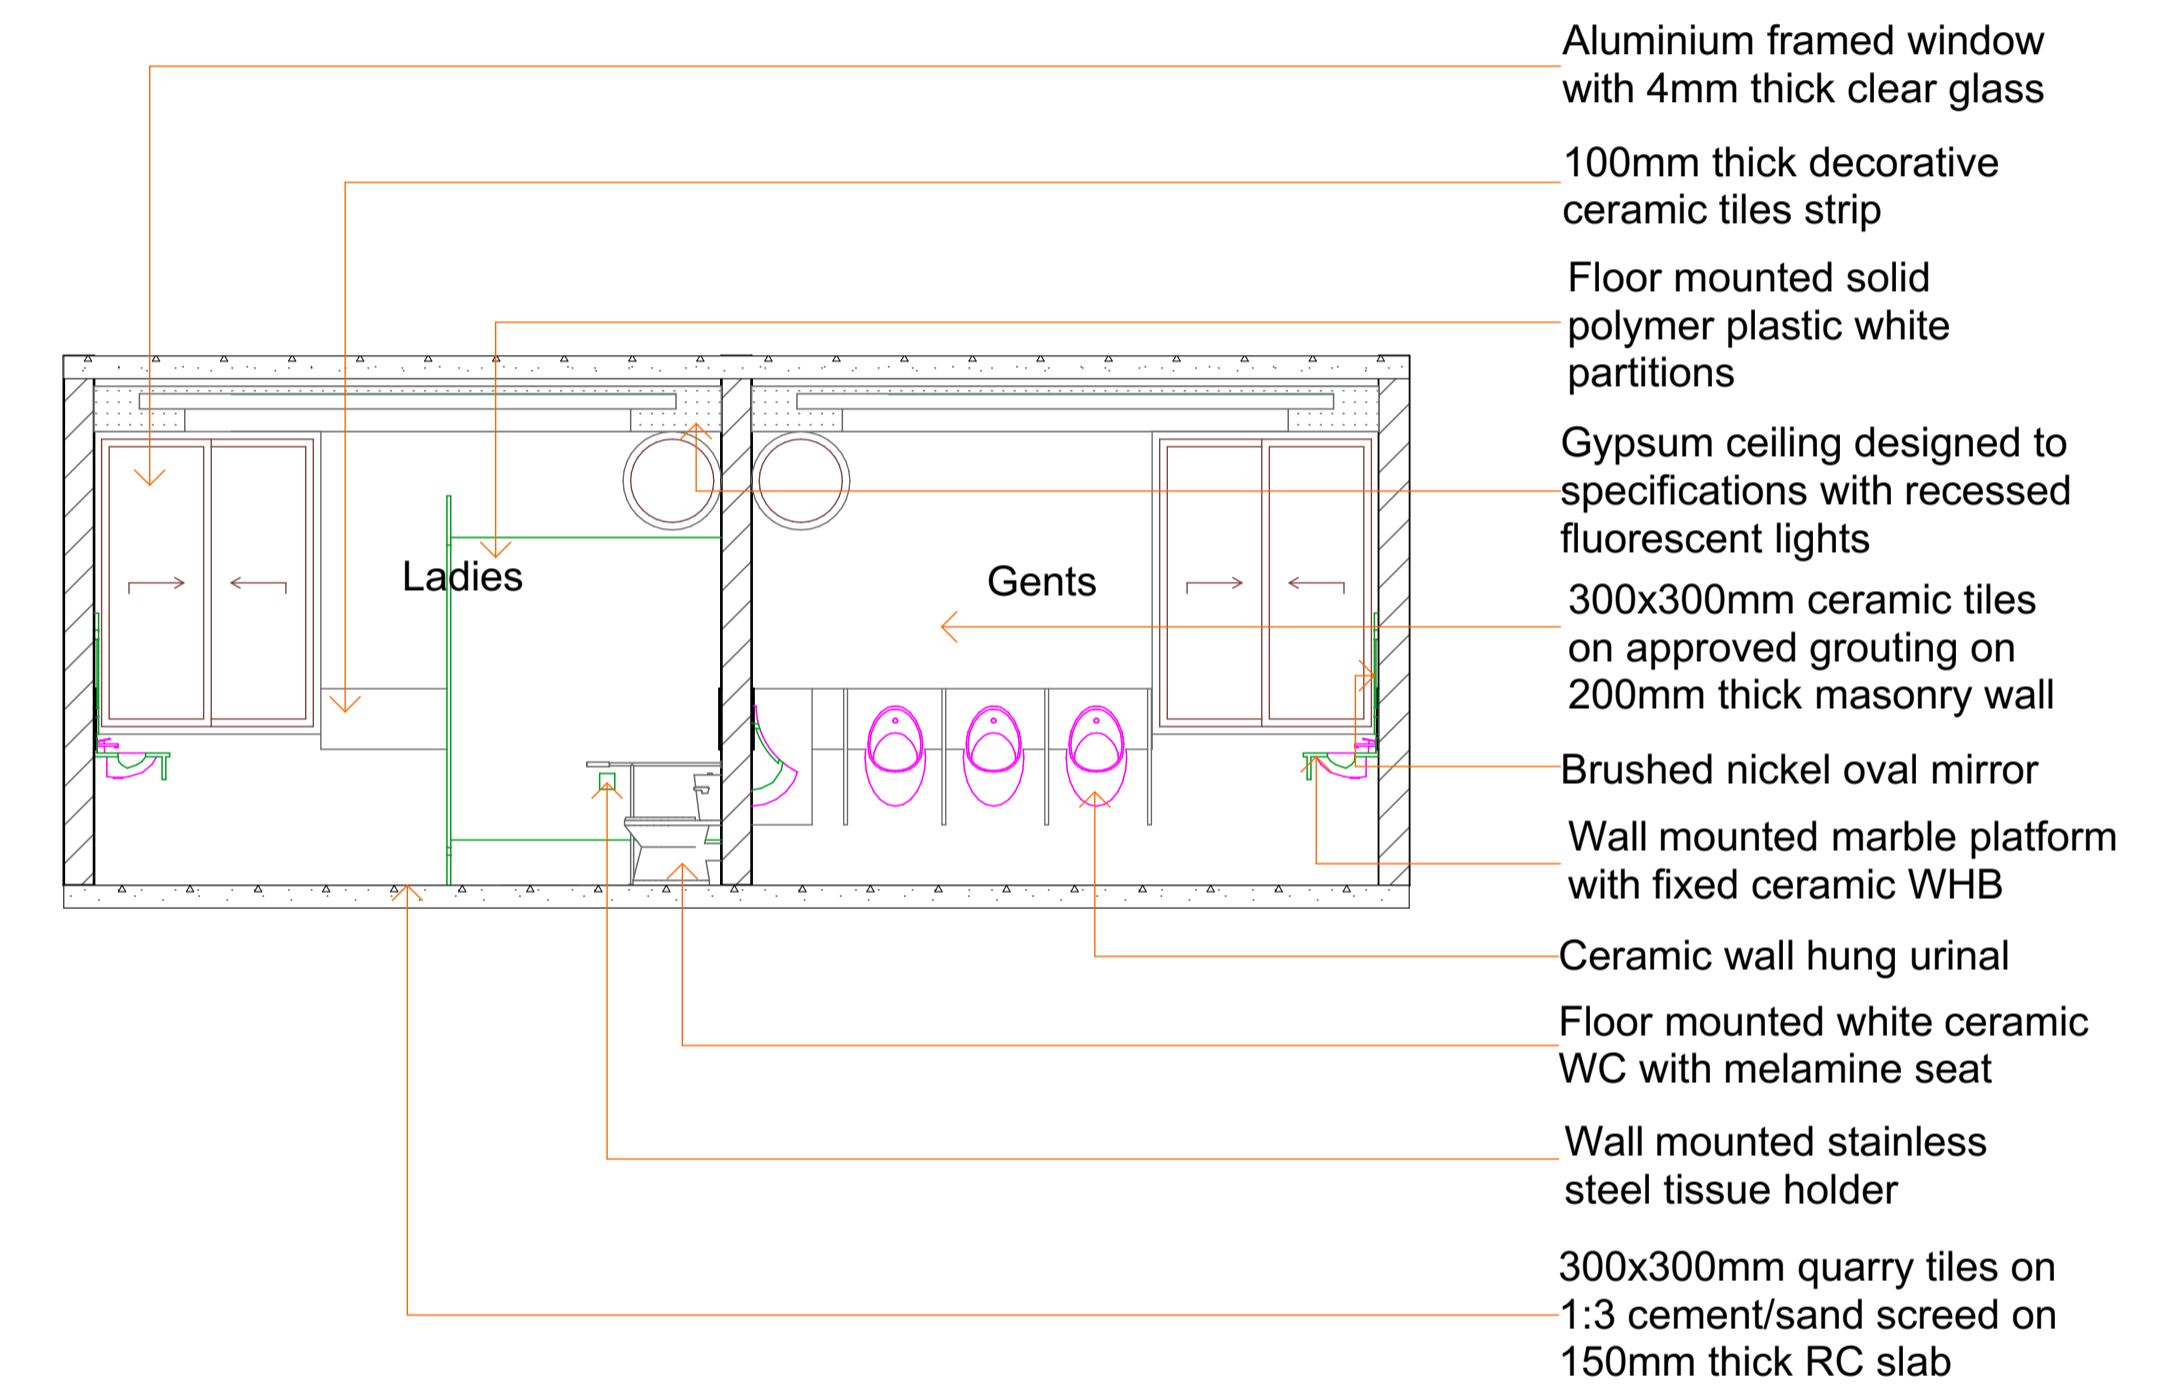

S-03

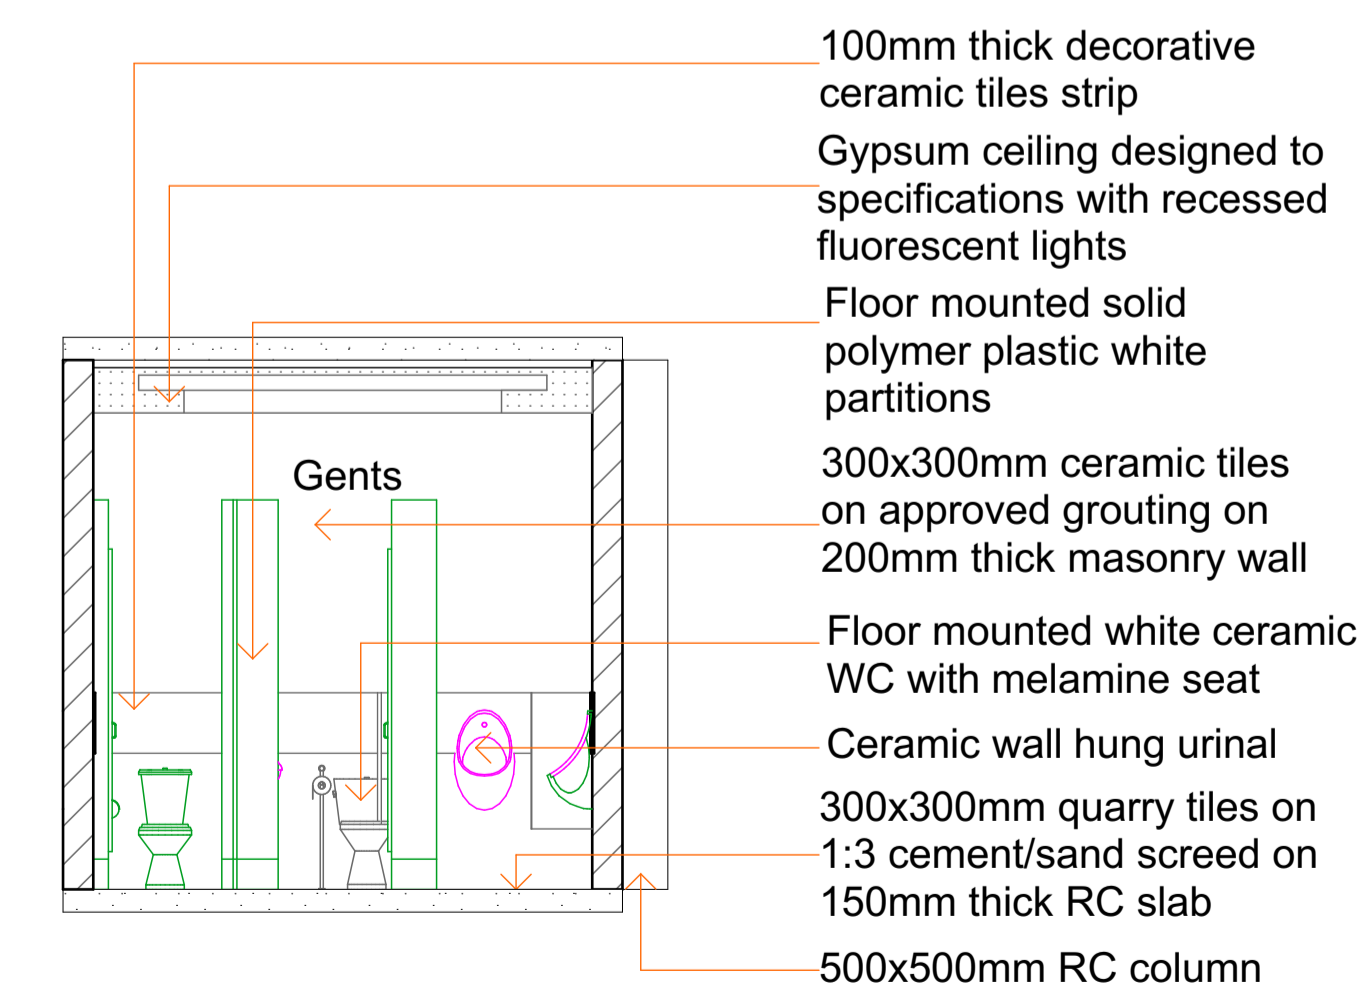

S-04