






U.O.N ENTERPRISES & SERVICE HEADQUARTERS

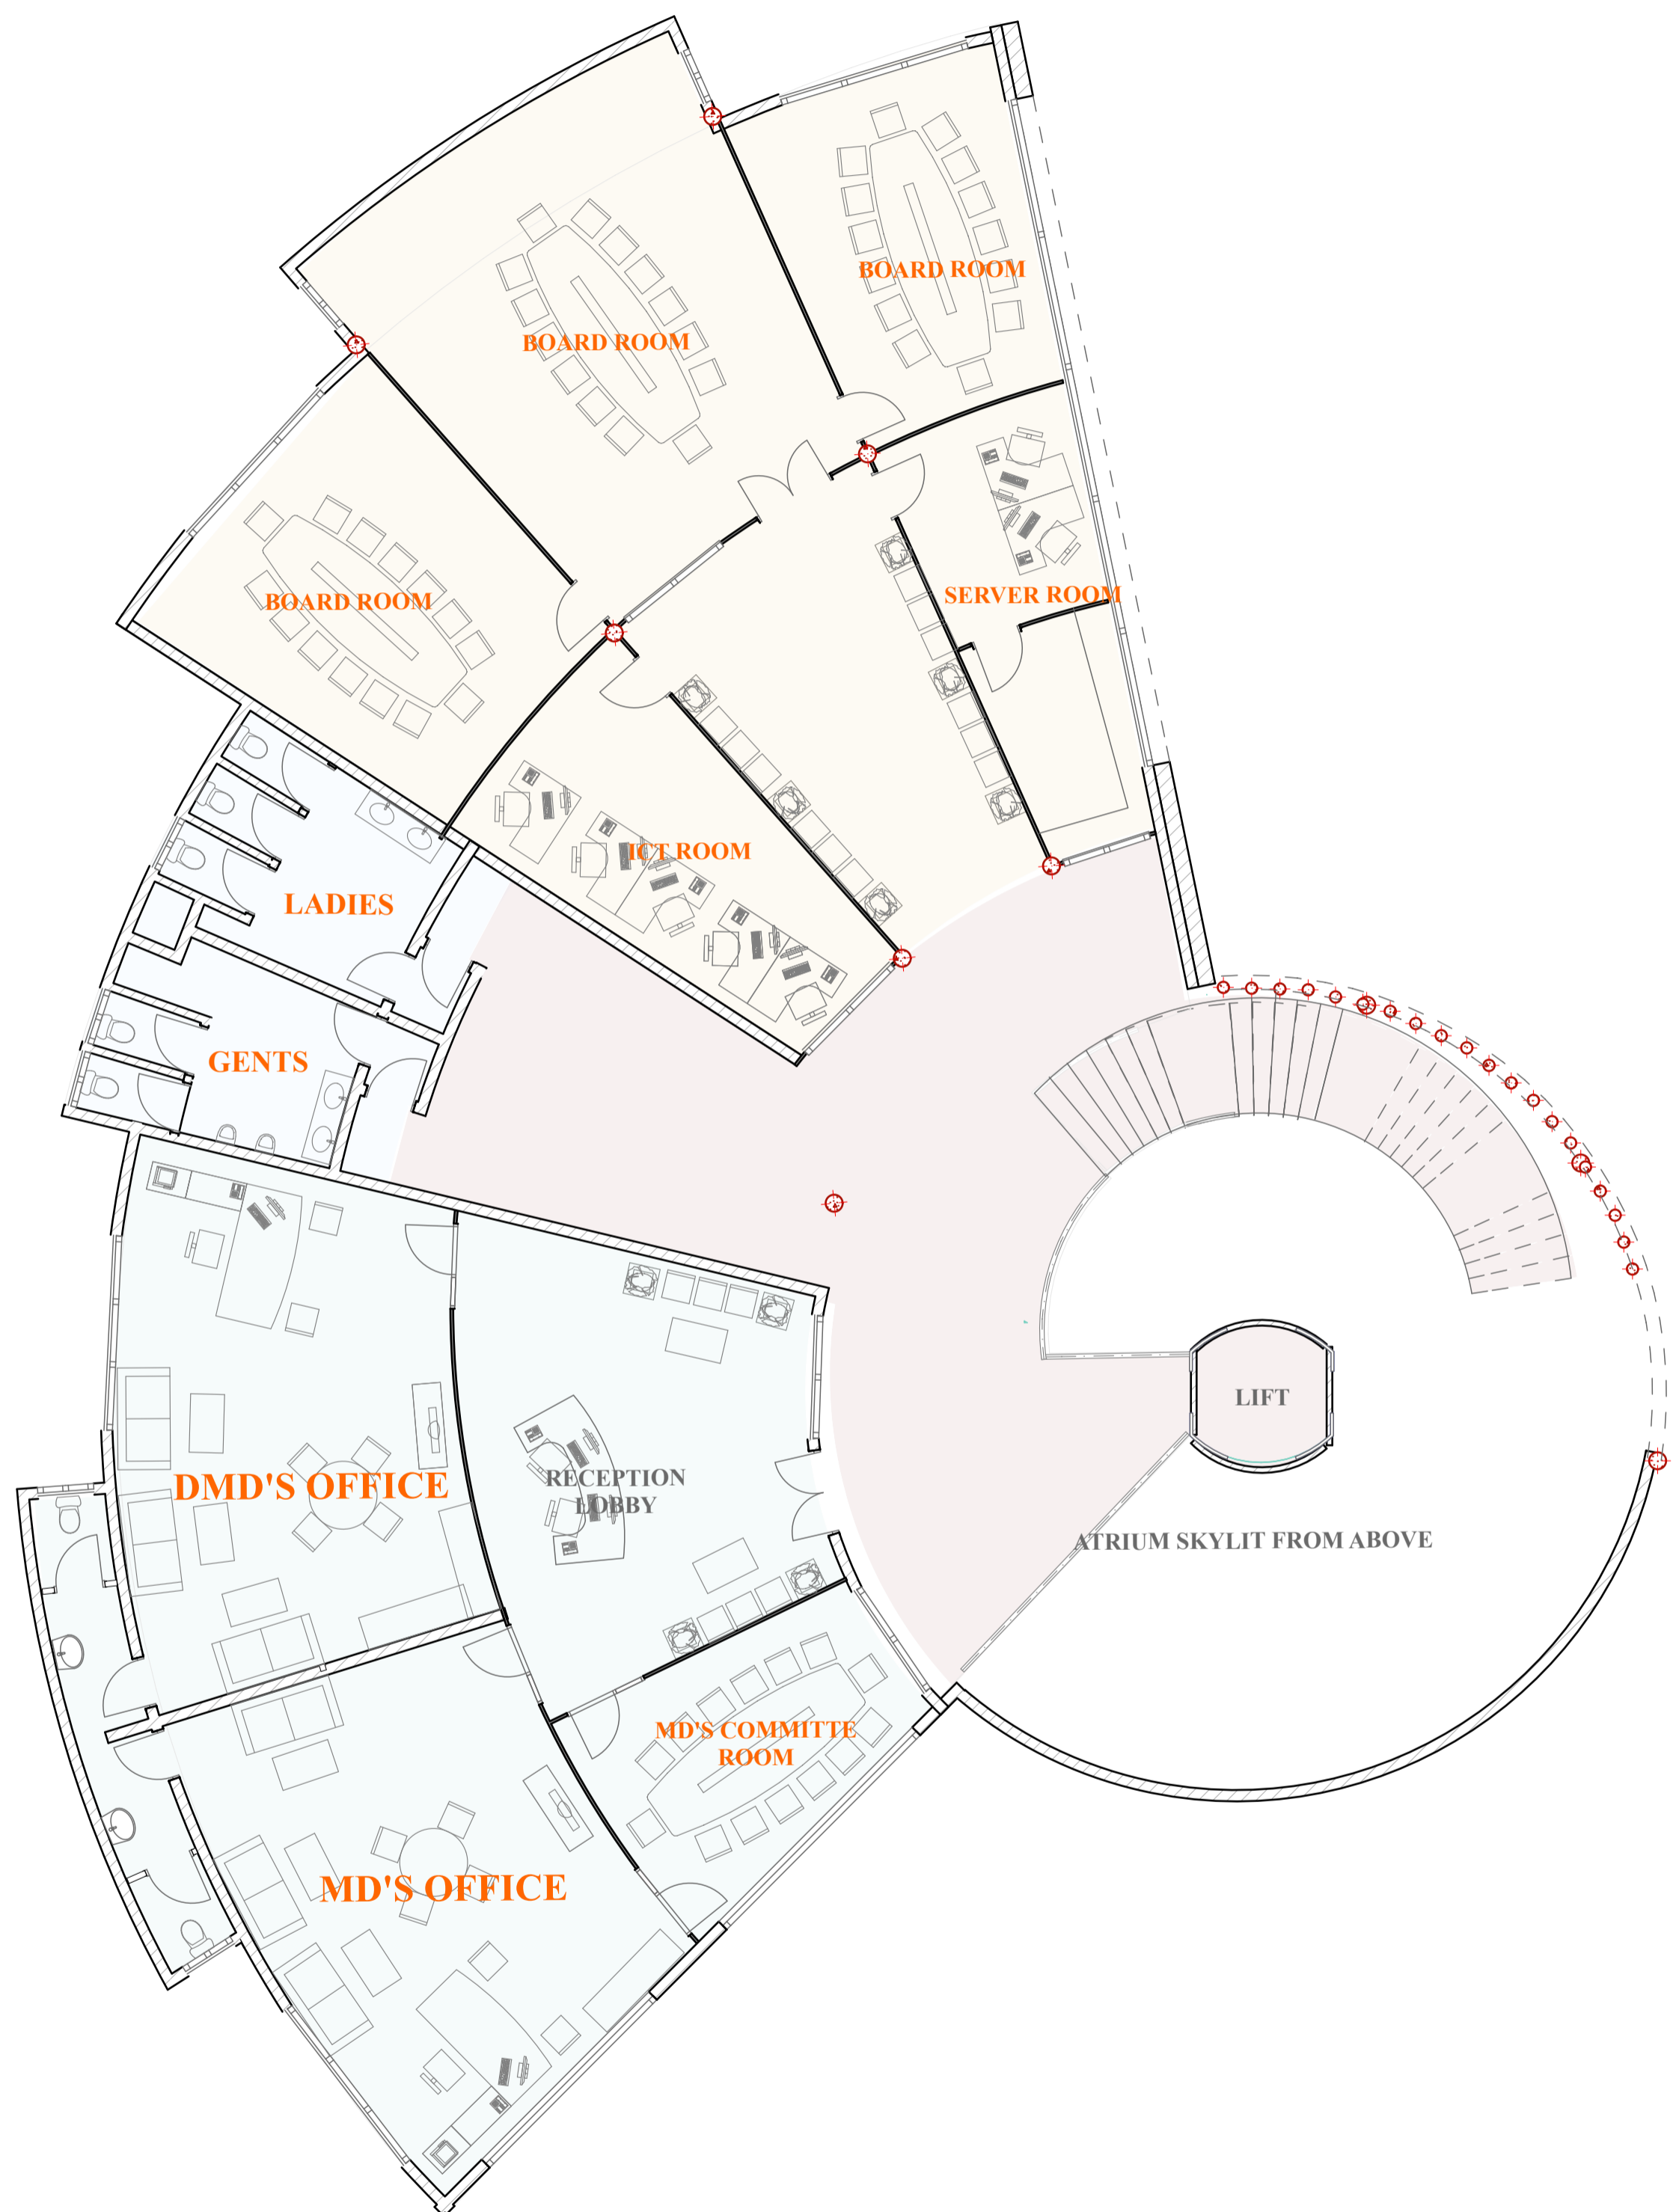

FIRST FLOOR PLAN

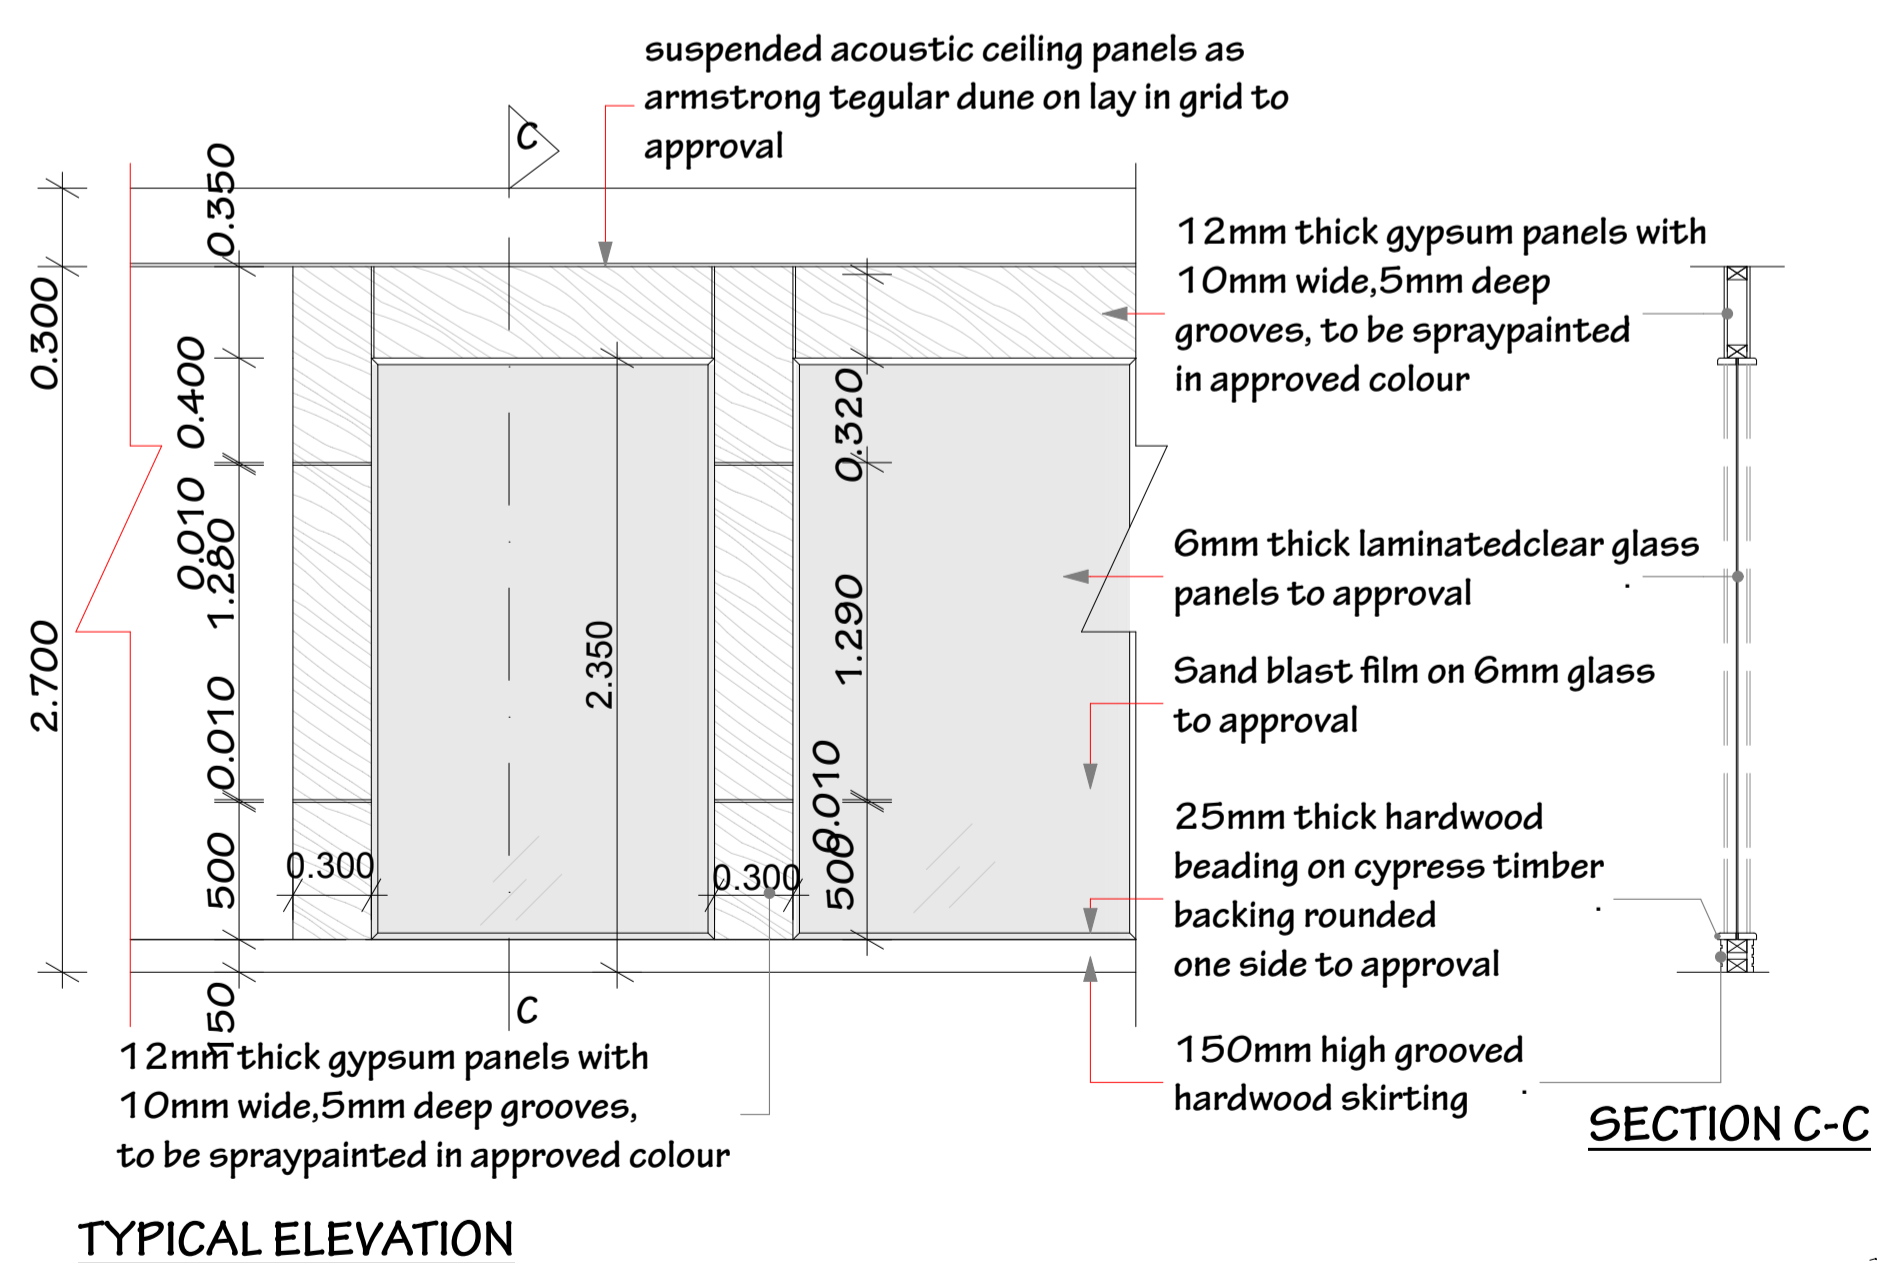

TYPICAL GYPSUM PARTITION DETAILS
(PROCUREMENT OFFICES)

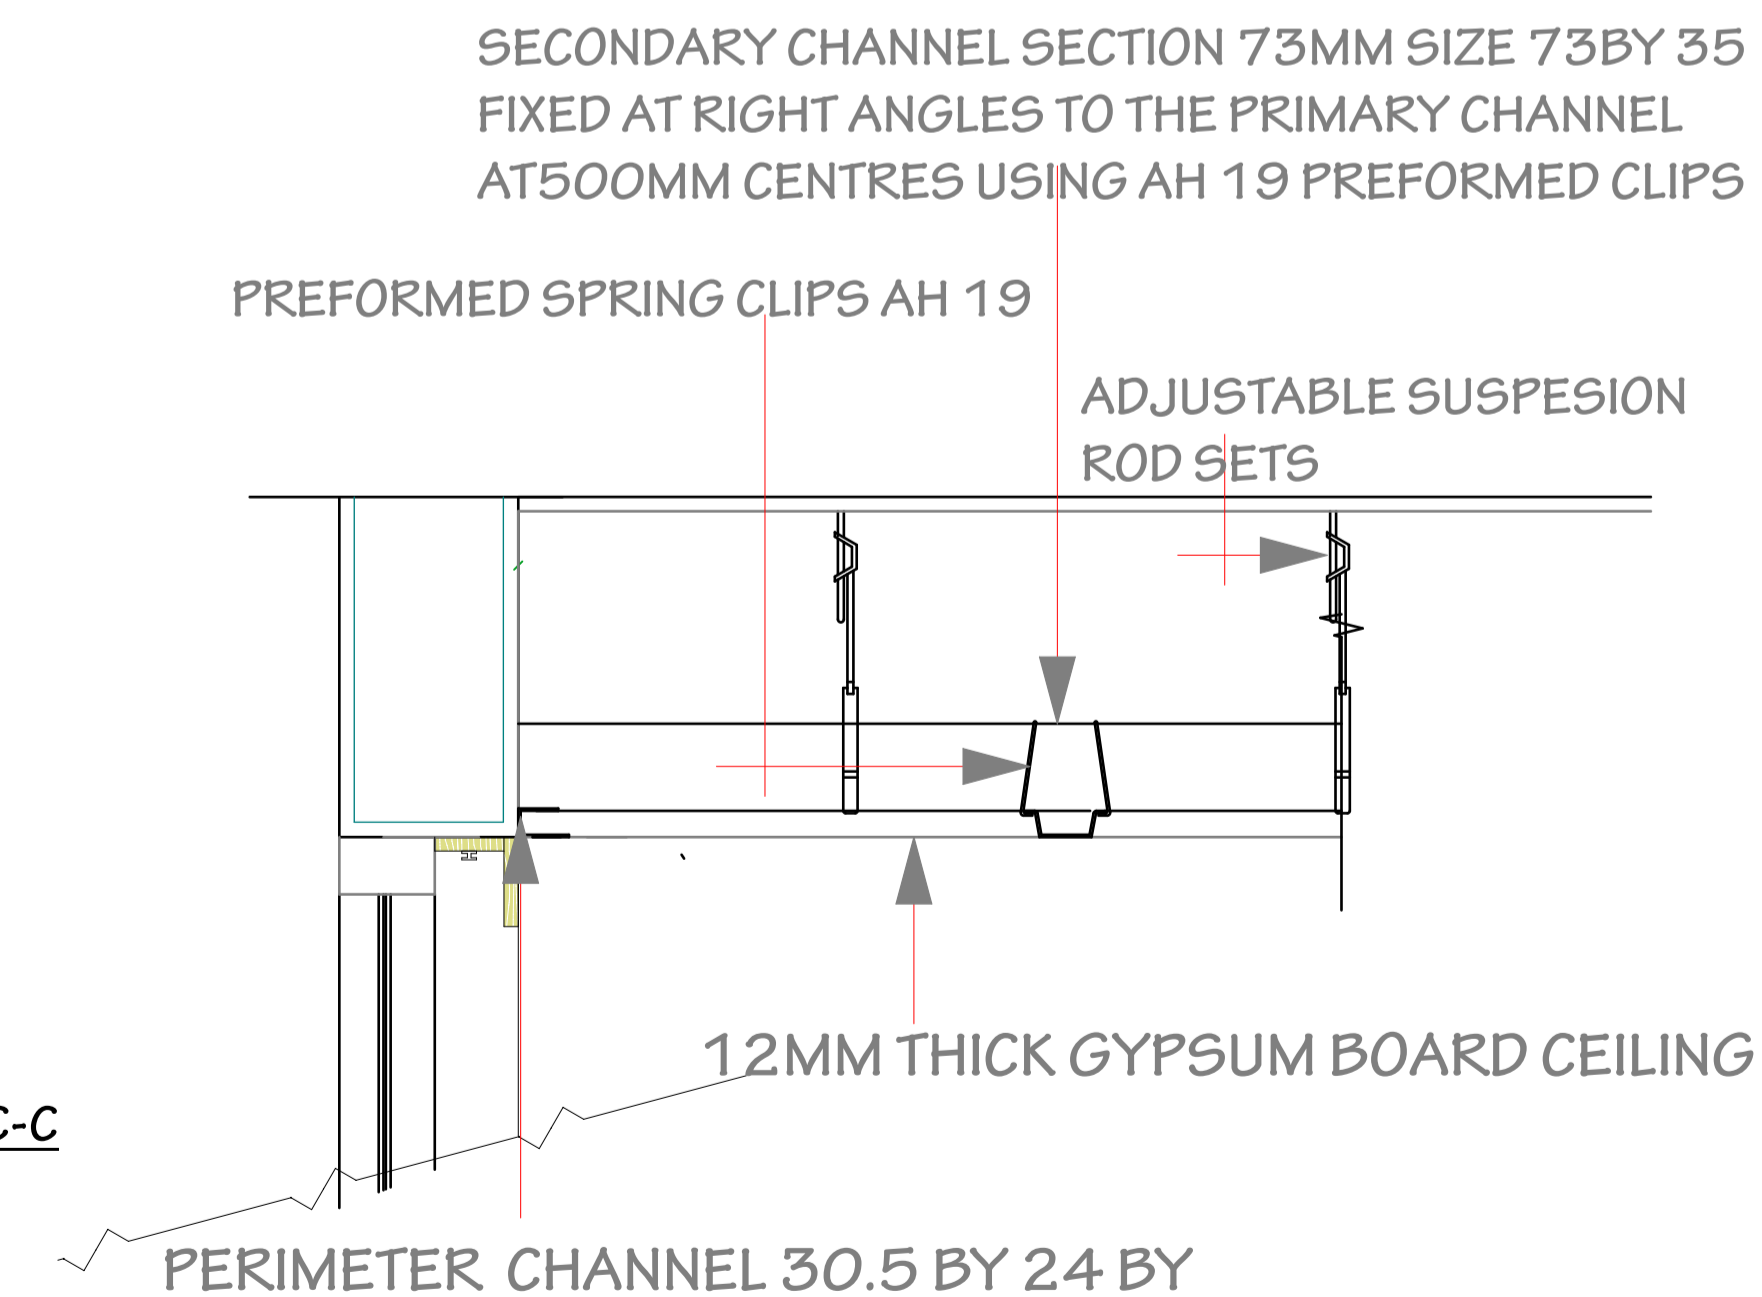

SUSPENDED CEILING DETAIL