


SECTION through the Court Room

Scale 1:100

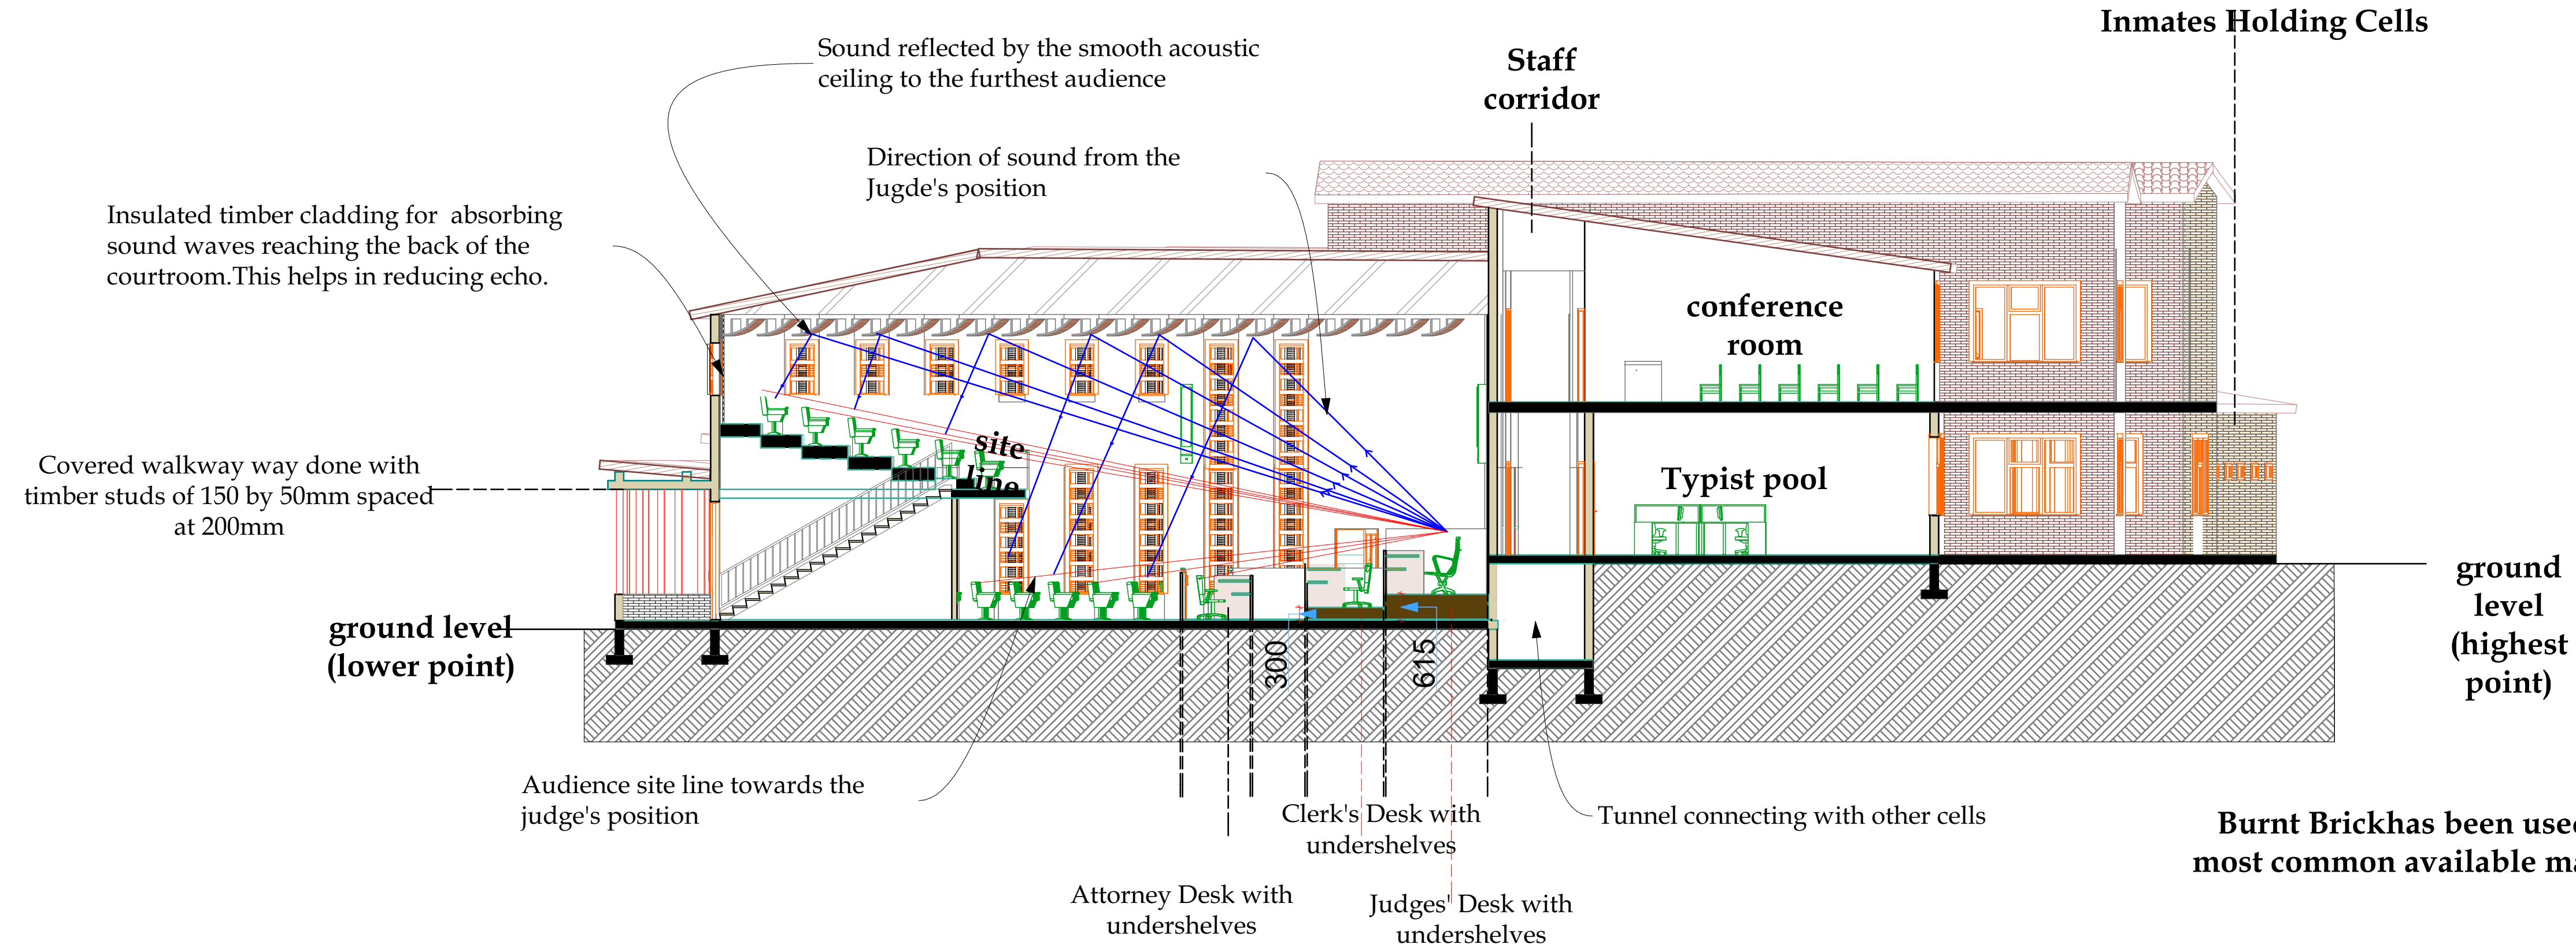

Burnt Brick has been used as the main building material as its the most common available material at the site thus bring in an aspect of regionalism