


# Detail D-1B(2)

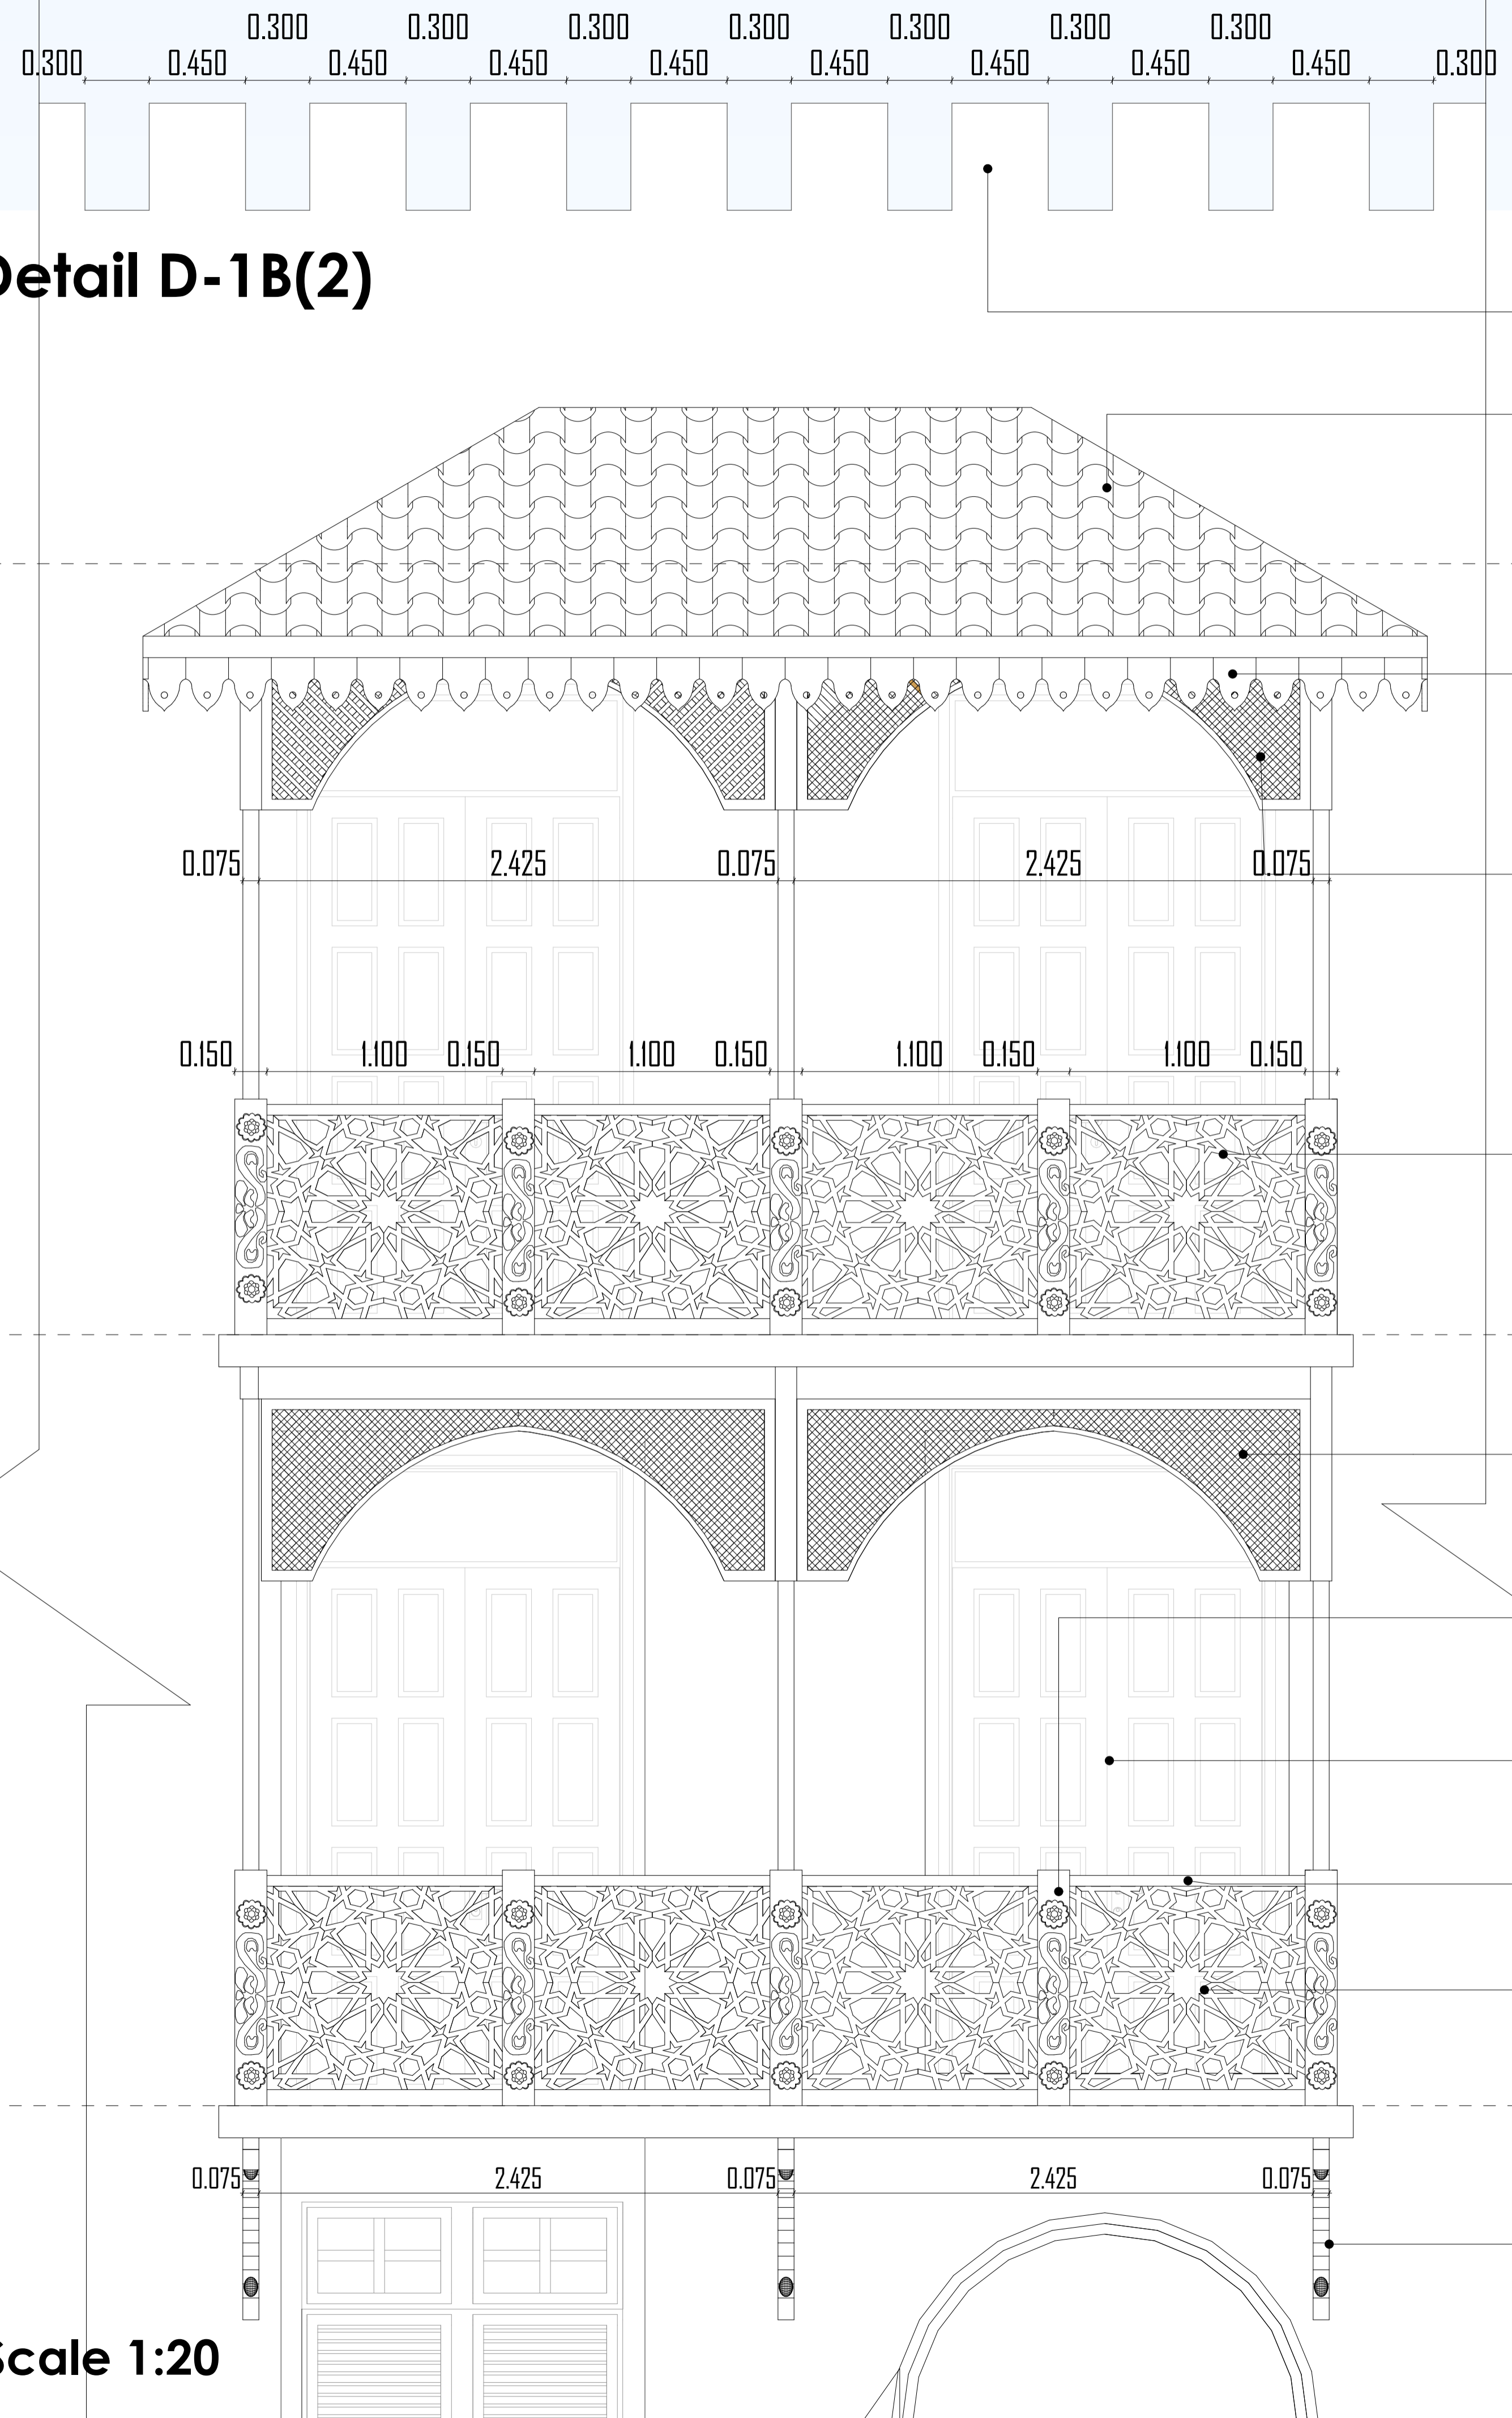

- 225mm high concrete moulding to detail.
- Aluminium zinc roofing sheets on mangrove roof truss at 22.5° roof slope
- +10,950 Roof Level**
- 200mm high carved Mvule fascia board to specilist detail
- Mvule lattice work to detail
- 1100mm high intricately carved balustrade to detail
- +7,350 Second Floor**
- Mvule lattice work to detail
- 100 X 100mm thick Mvule balcony post.
- Carved Mvule Gujatati door to specilaist detail
- 75 X 100mm wide Mvule timber railing to detail
- 150 X 150mm Intricately carved baluster to detail.
- +3,750 First Floor**
- 75mm thick Intiricately carved Mvule brackets



Scale 1:20